

## Plans Site Plan



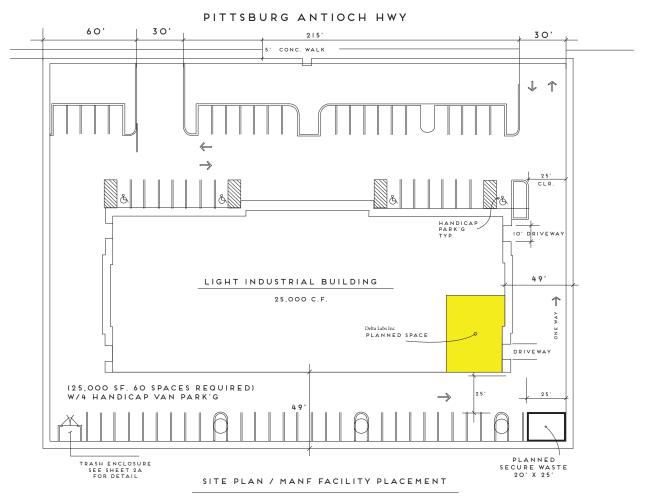

## GATEWAY CENTER

LIGHT INDUSTRIAL BLDG.		
LOT 05, DELTA BUSINESS PARK		
ANTIOCH, CA		
SCALE  " = 20"	APPROVED BY	DRAWN BY JT
DATE 9-11		REVISED
ADAPTED FROM ORIGINAL BY J. TERAMOTO		
ADAPTED F	ROM ORIGINAL BY J.	IERAMOIO

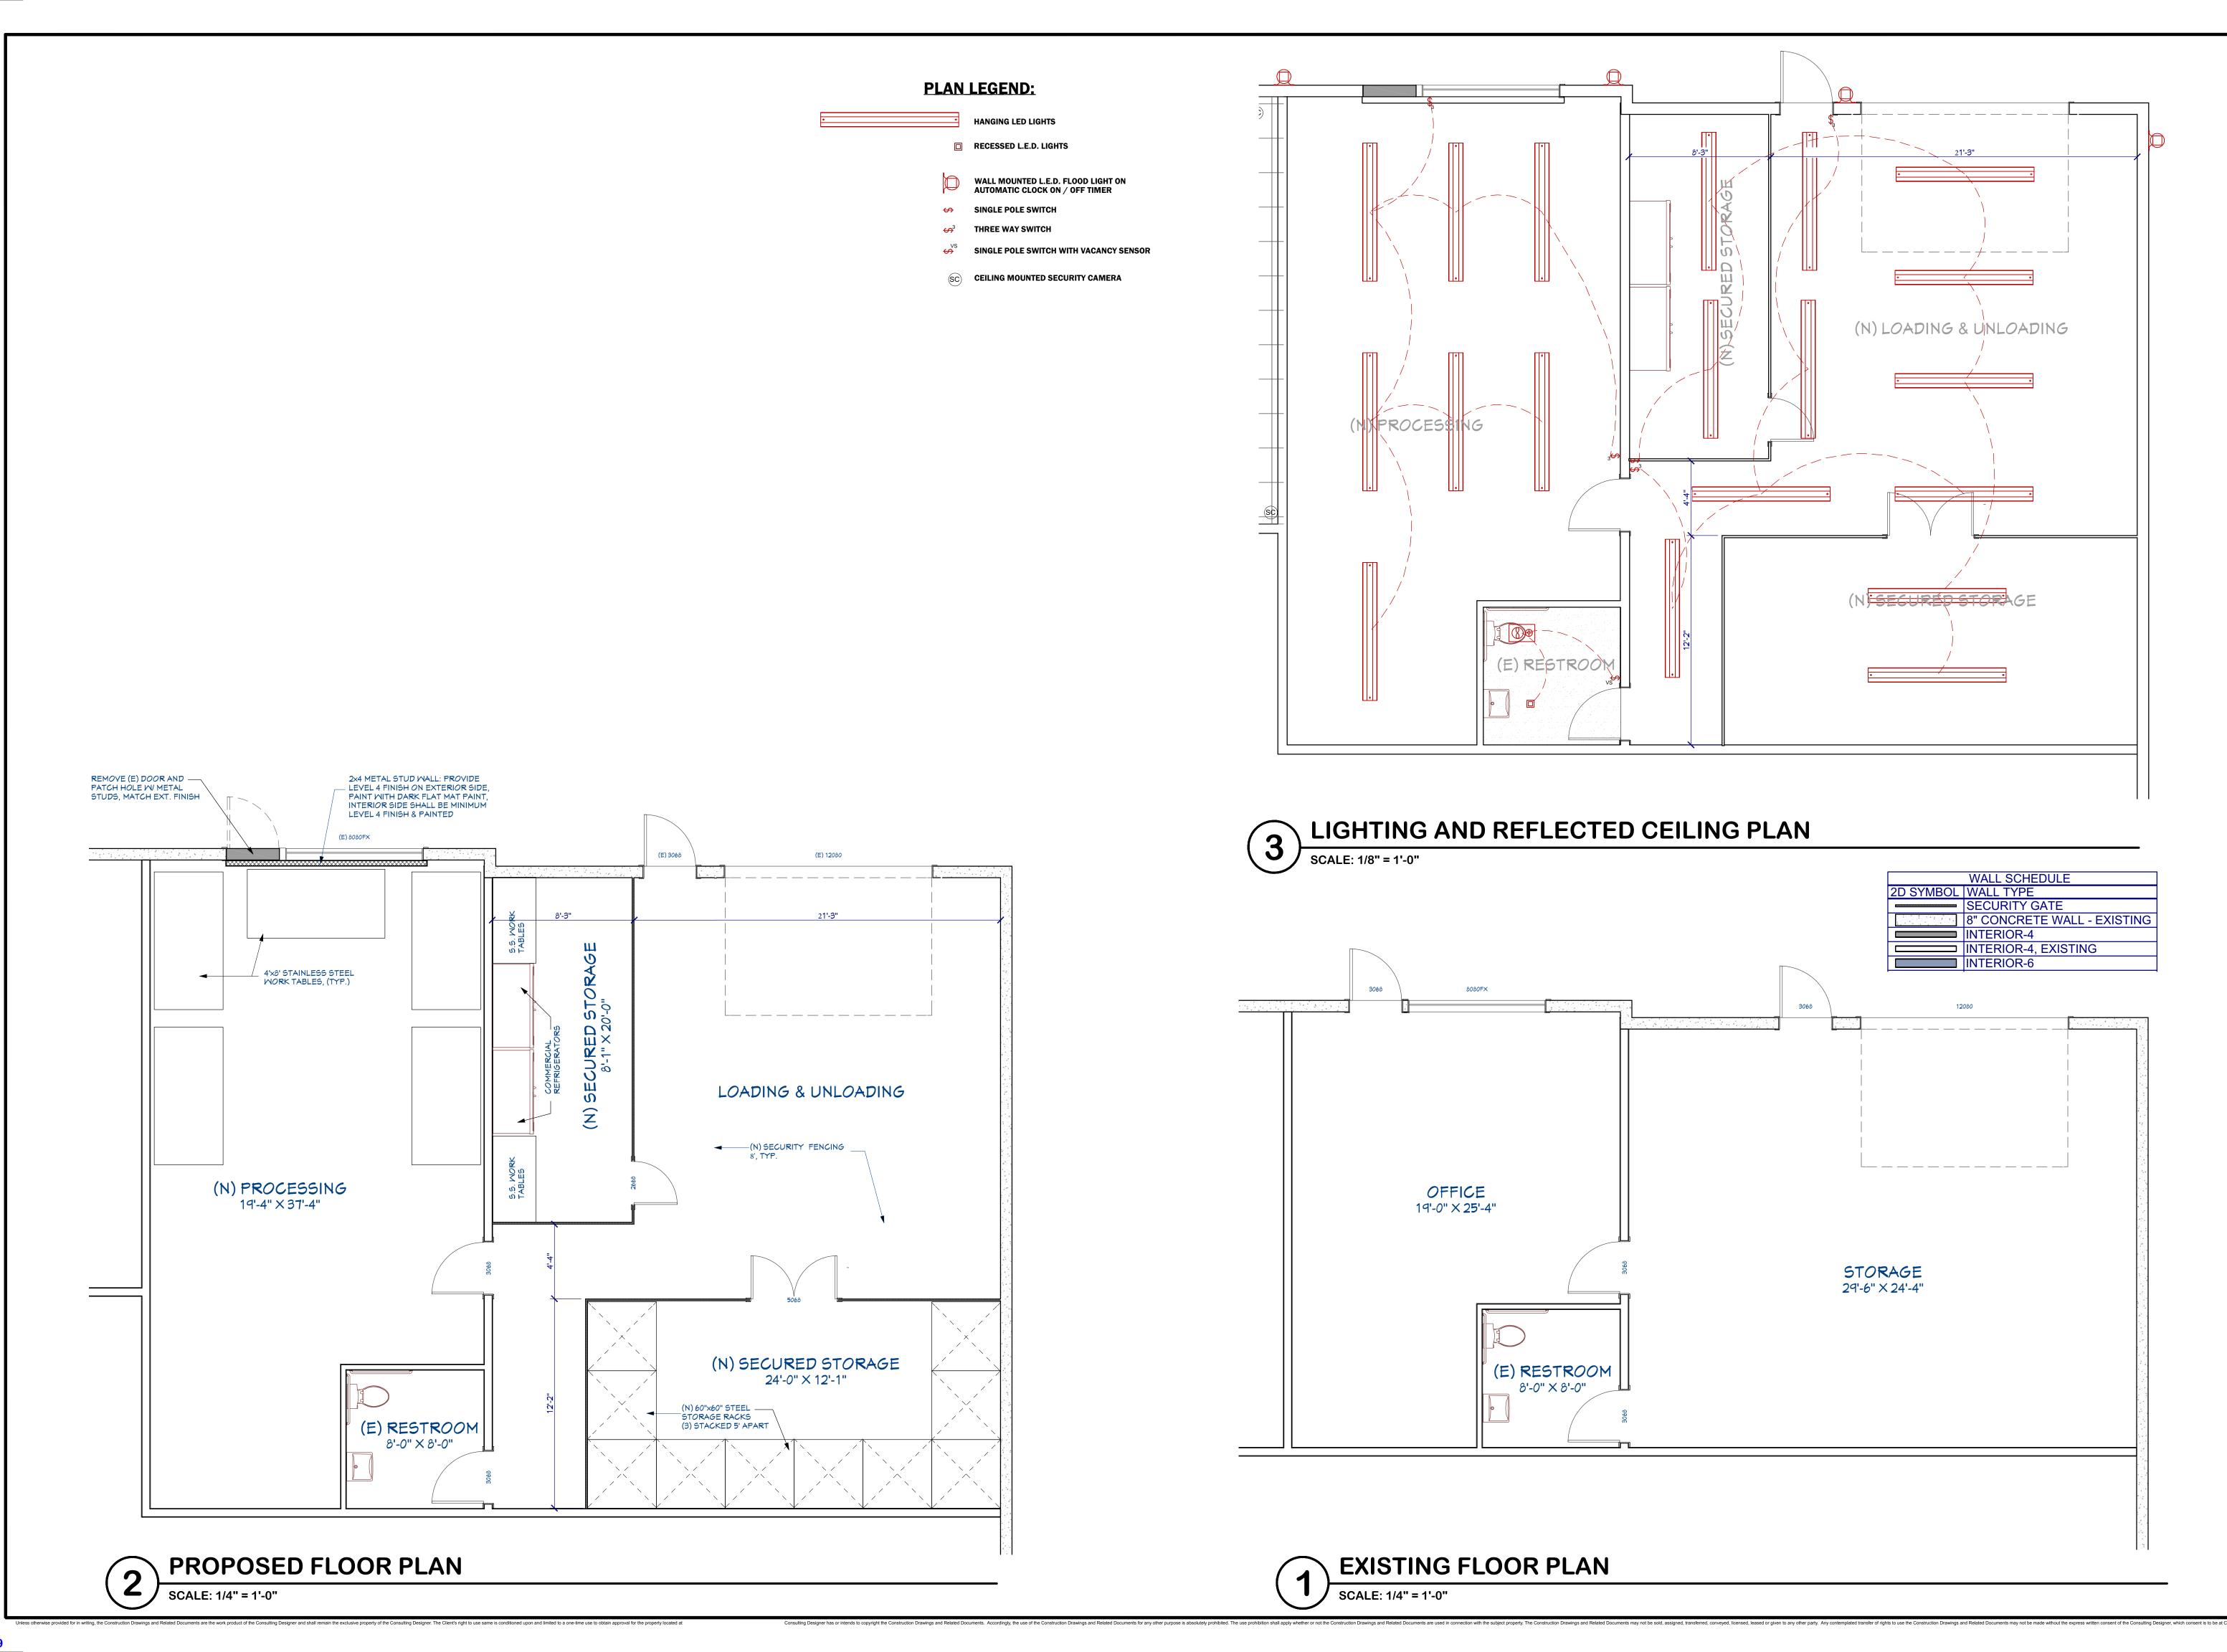

Custom Home & Addition Remodel Design 321 Village Drive, Brentwood, CA 94513 PH: 925-382-6938 Email: gil@4dda.com

A A American Institute of Building Design The Residential Specialist

THIS IS AN ORIGINAL, UNPUBLISHED WORK, AND MAY NOT BE DUPLICATED, PUBLISHED, OR OTHERWISE USED WITHOUT WRITTEN CONSENT OF GIL DOMINGUEZ GIL DOMINGUEZ 2019 Copyright ©

SYM. REVISIONS DATE

SUBMITTAL DATE

EXISTING & PROPOSED FLOOR PLAN AND LIGHTING PLAN

DELTA LABS
TENANT IMPROVEMENT

UNIT A
2101 W. 10th STREET
ANTIOCH, CA 94509

APN: 074-051-005

DRAWN BY:
GD
SCALE:
1/4" = 1'-0"

BY: DATE: 08/02/2021

JOB NUM: 6820

SHEET

AI.U

