



**ADDENDUM NO. 1**

**TO**

**CONTRACT DOCUMENTS**

**FOR THE**

**INSTALLATION OF CURB RAMPS AT VARIOUS LOCATIONS**

**IN**

**ANTIOCH, CALIFORNIA**

**P.W. 409-6**

**ISSUED**  
**May 15, 2019**

This Addendum No. 1 must be signed by the bidder and attached to the CONTRACT PROPOSAL PACKAGE for consideration by the City. The City reserves the right to disregard any proposal, which does not include this Addendum. The City may waive this requirement at its sole discretion.

- 1) Work shown on Attachment #1 to be performed at the intersection of Lone Tree Way and Muirwood Way/Black Diamond Drive is included in the Project Plans.
- 2) The attached "Revised Schedule of Bid Prices" shall be submitted in lieu of the "Schedule of Bid Prices".

Prepared By: 

Scott Buenting, P.E.




**BIDDER'S CERTIFICATION**

I acknowledge receipt of this Addendum No. 1 and accept all conditions contained herein.

\_\_\_\_\_  
Bidder

\_\_\_\_\_  
By:

# ATTACHMENT #1

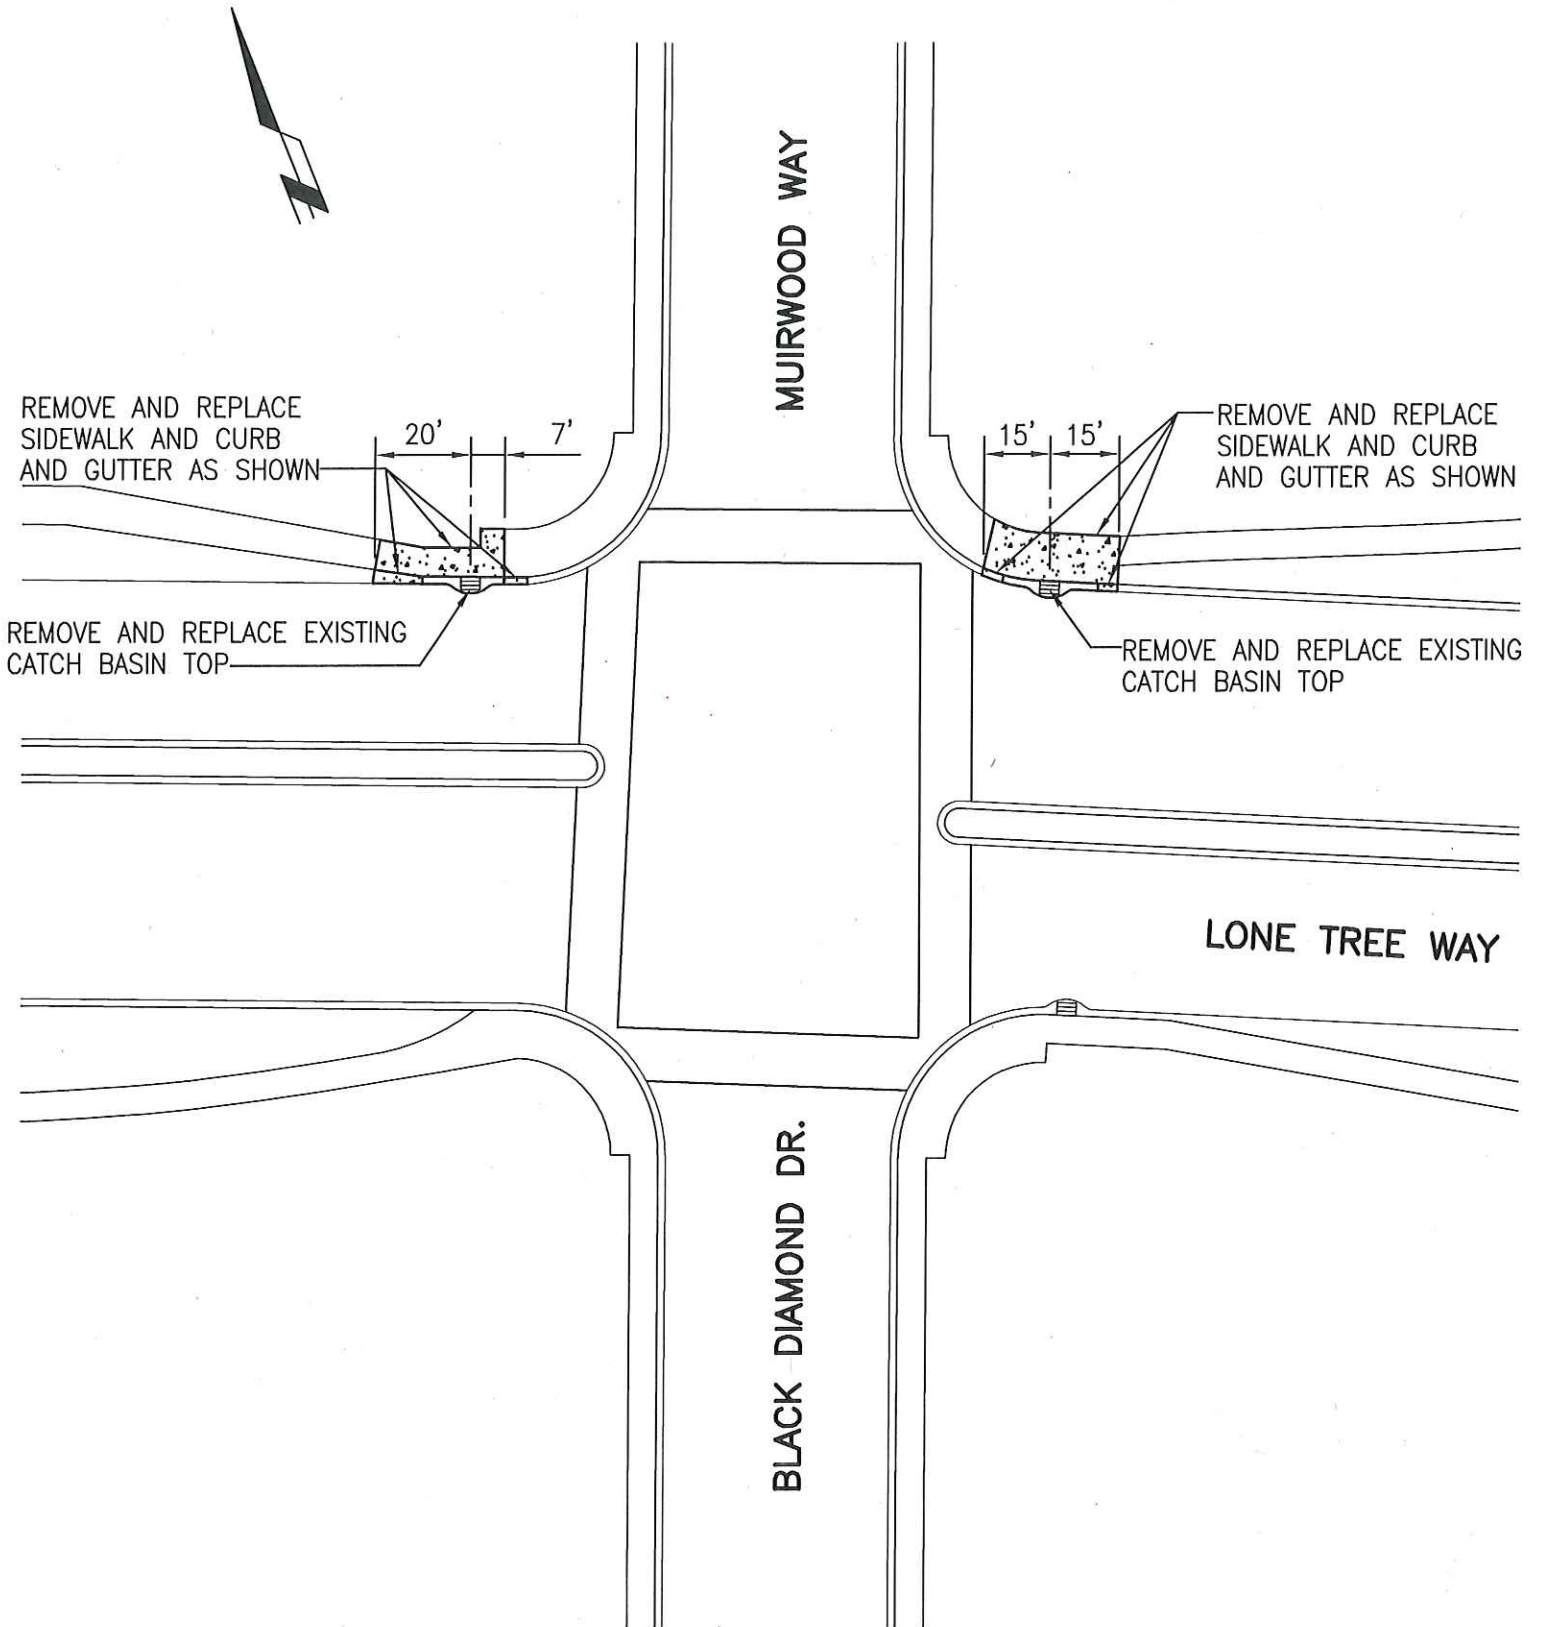

PLAN

SCALE: 1" = 40'

Title: Installation of Curb Ramps at Various Locations in Antioch, CA (P.W. 409-6)

Bids to be received by 2:00 p.m.  
 May 21, 2019  
 Office of the City Clerk,  
 City Hall, Antioch, CA

## REVISED SCHEDULE OF BID PRICES

| Item No. | Unit | Quantity | Description   | Unit Price | Extended Amount |
|----------|------|----------|---|------------|-----------------|
| 1.       | LS   | 1        | Mobilization, complete in place for the lump sum price.....   | \$         | \$              |
| 2.       | LS   | 1        | Water pollution control, complete in place for the lump sum price.....                              | \$         | \$              |
| 3.       | LS   | 1        | Traffic control, complete in place for the lump sum price...  | \$         | \$              |
| 4.       | LS   | 1        | Removals, removals and replacements, complete in place for the lump sum price .....                 | \$         | \$              |
| 5.       | LF   | 6,400    | Concrete curb and gutter, complete in place for the unit price per lineal foot.....                 | \$         | \$              |
| 6.       | SF   | 10,000   | Concrete sidewalk and driveway approach, complete in place for the unit price per square foot ..... | \$         | \$              |
| 7.       | SF   | 1,300    | Concrete driveway approach, complete in place for the unit price per square foot .....              | \$         | \$              |
| 8.       | SF   | 19,000   | Concrete curb ramps, complete in place for the unit price per square foot .....                     | \$         | \$              |
| 9.       | SF   | 2,800    | Concrete valley gutter, complete in place for the unit price per square foot .....                  | \$         | \$              |
| 10.      | EA   | 9        | Reconstruct storm drain catch basin top, complete in place for the unit price per each.....         | \$         | \$              |
| 11.      | SF   | 900      | Asphalt concrete pathway, complete in place for the unit price per square foot .....                | \$         | \$              |
| 12.      | EA   | 12       | Path guard post, complete in place for the unit price per each.....                                 | \$         | \$              |

| Item No.               | Unit | Quantity | Description   | Unit Price | Extended Amount |
|------------------------|------|----------|---|------------|-----------------|
| 13.                    | LS   | 1        | Project funding sign, complete in place for the lump sum price.....   | \$ _____   | \$ _____        |
| 14.                    | LS   | 1        | Thermoplastic traffic stripes, pavement markers and pavement markings, complete in place for the lump sum price ..... | \$ _____   | \$ _____        |
| <b>TOTAL BID PRICE</b> |      |          |   | <b>\$</b>  |                 |

TOTAL BID PRICE: \_\_\_\_\_  
 (Written in Words)

All costs associated with the work required in the Plans and Specifications must be included in the bid items. This certifies that the prices in the proposal include all work as shown in the Plans and Specifications necessary to complete the work, in place and in full working order.

\_\_\_\_\_  
**Signature of Bidder**

\_\_\_\_\_  
**Company Name Printed**