


PLAN VIEW

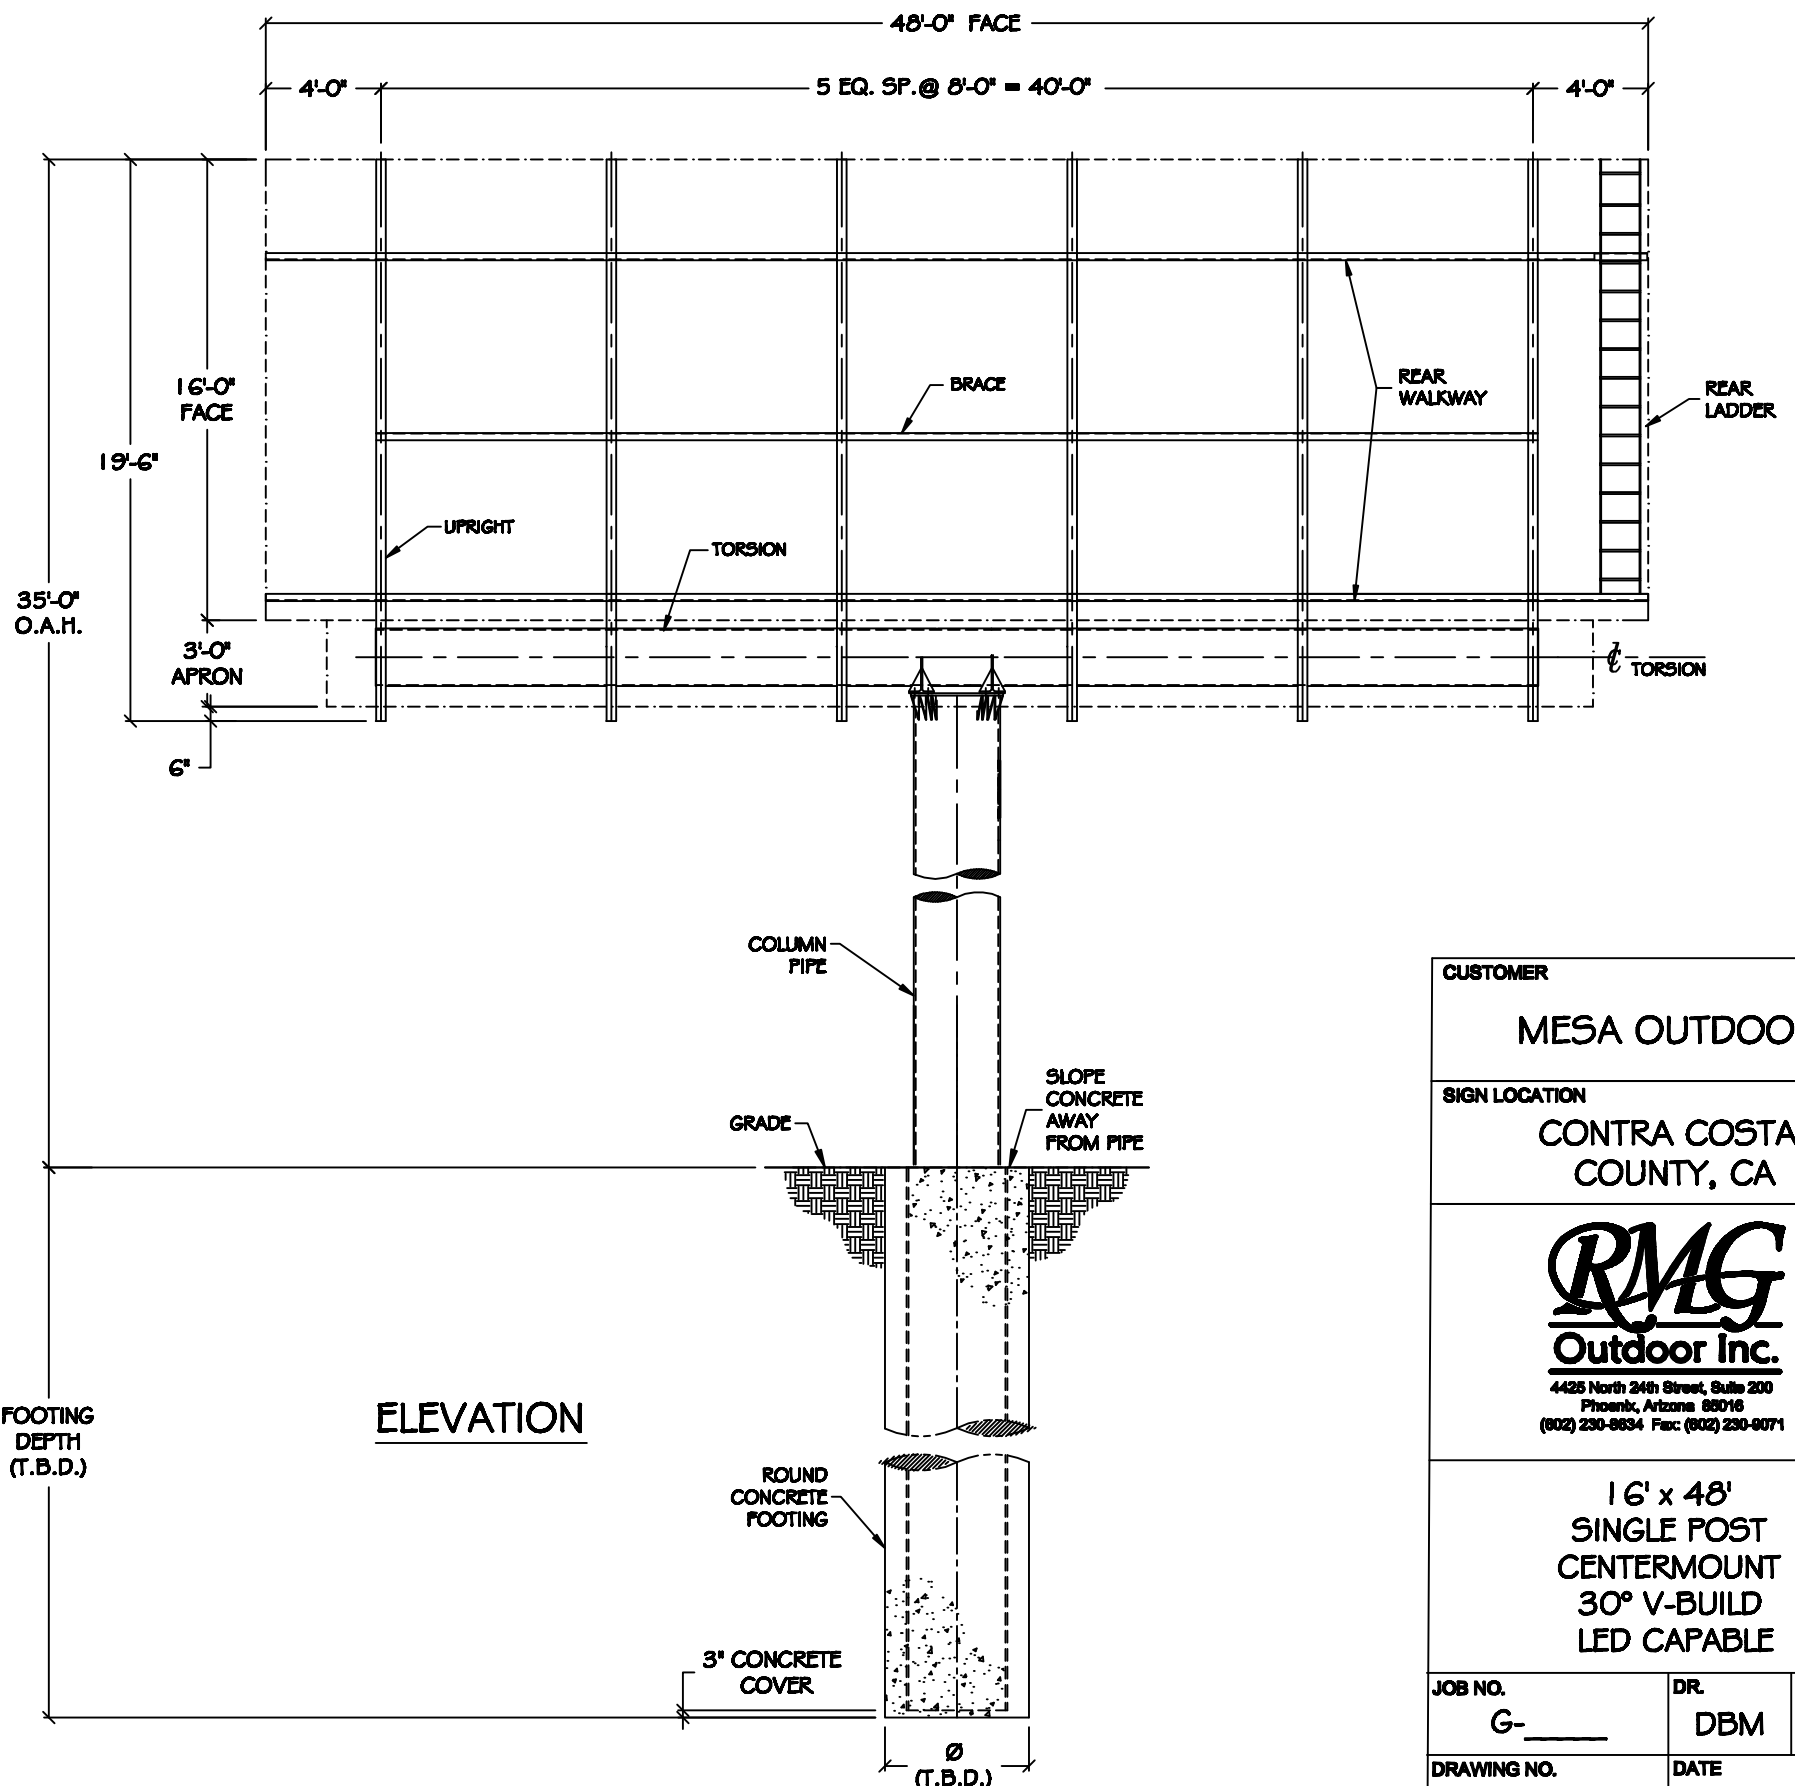

ELEVATION

CUSTOMER		
MESA OUTDOOR		
SIGN LOCATION		
CONTRA COSTA COUNTY, CA		
 <b>RMG</b> Outdoor Inc. <small>4425 North 24th Street, Suite 200          Phoenix, Arizona 85016          (602) 230-8634 Fax: (602) 230-9071</small>		
16' x 48' SINGLE POST CENTERMOUNT 30° V-BUILD LED CAPABLE		
JOB NO.	DR.	CH.
G-_____	DBM	BM
DRAWING NO.	DATE	
PLAN VIEW &	05/03/2022	
ELEVATION	SHEET NO.	
	1 of 1	

**STATISTICAL INFORMATION**


APN: 068-253-011  
ADDRESS: 1202 SUNSET DR., ANTIOCH, CA 94509  
ZONING: C-2  
AREA: 0.42 ACRES  
NO EXISTING BILLBOARDS WITHIN 500' OF PROPOSED BILLBOARD LOCATION.

**SURVEYOR'S NOTE**


THE PARCEL LINES SHOWN HEREON ARE BASED ON CONTRA COSTA COUNTY GIS DATA AND ASSESSOR'S PARCEL MAP.

**SIGN SETBACK**

TO THE NORTHERN  $\mathcal{P}_L$ : 43'  
TO THE SOUTHERN  $\mathcal{P}_L$ /FREEWAY: 5'  
TO THE WESTERN  $\mathcal{P}_L$ : 28'  
TO THE EASTERN  $\mathcal{P}_L$ : 111'

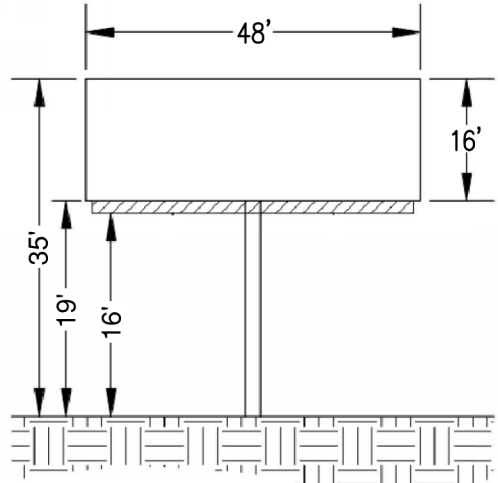

**PROPOSED BILLBOARD DIMENSIONS**  
N.T.S.

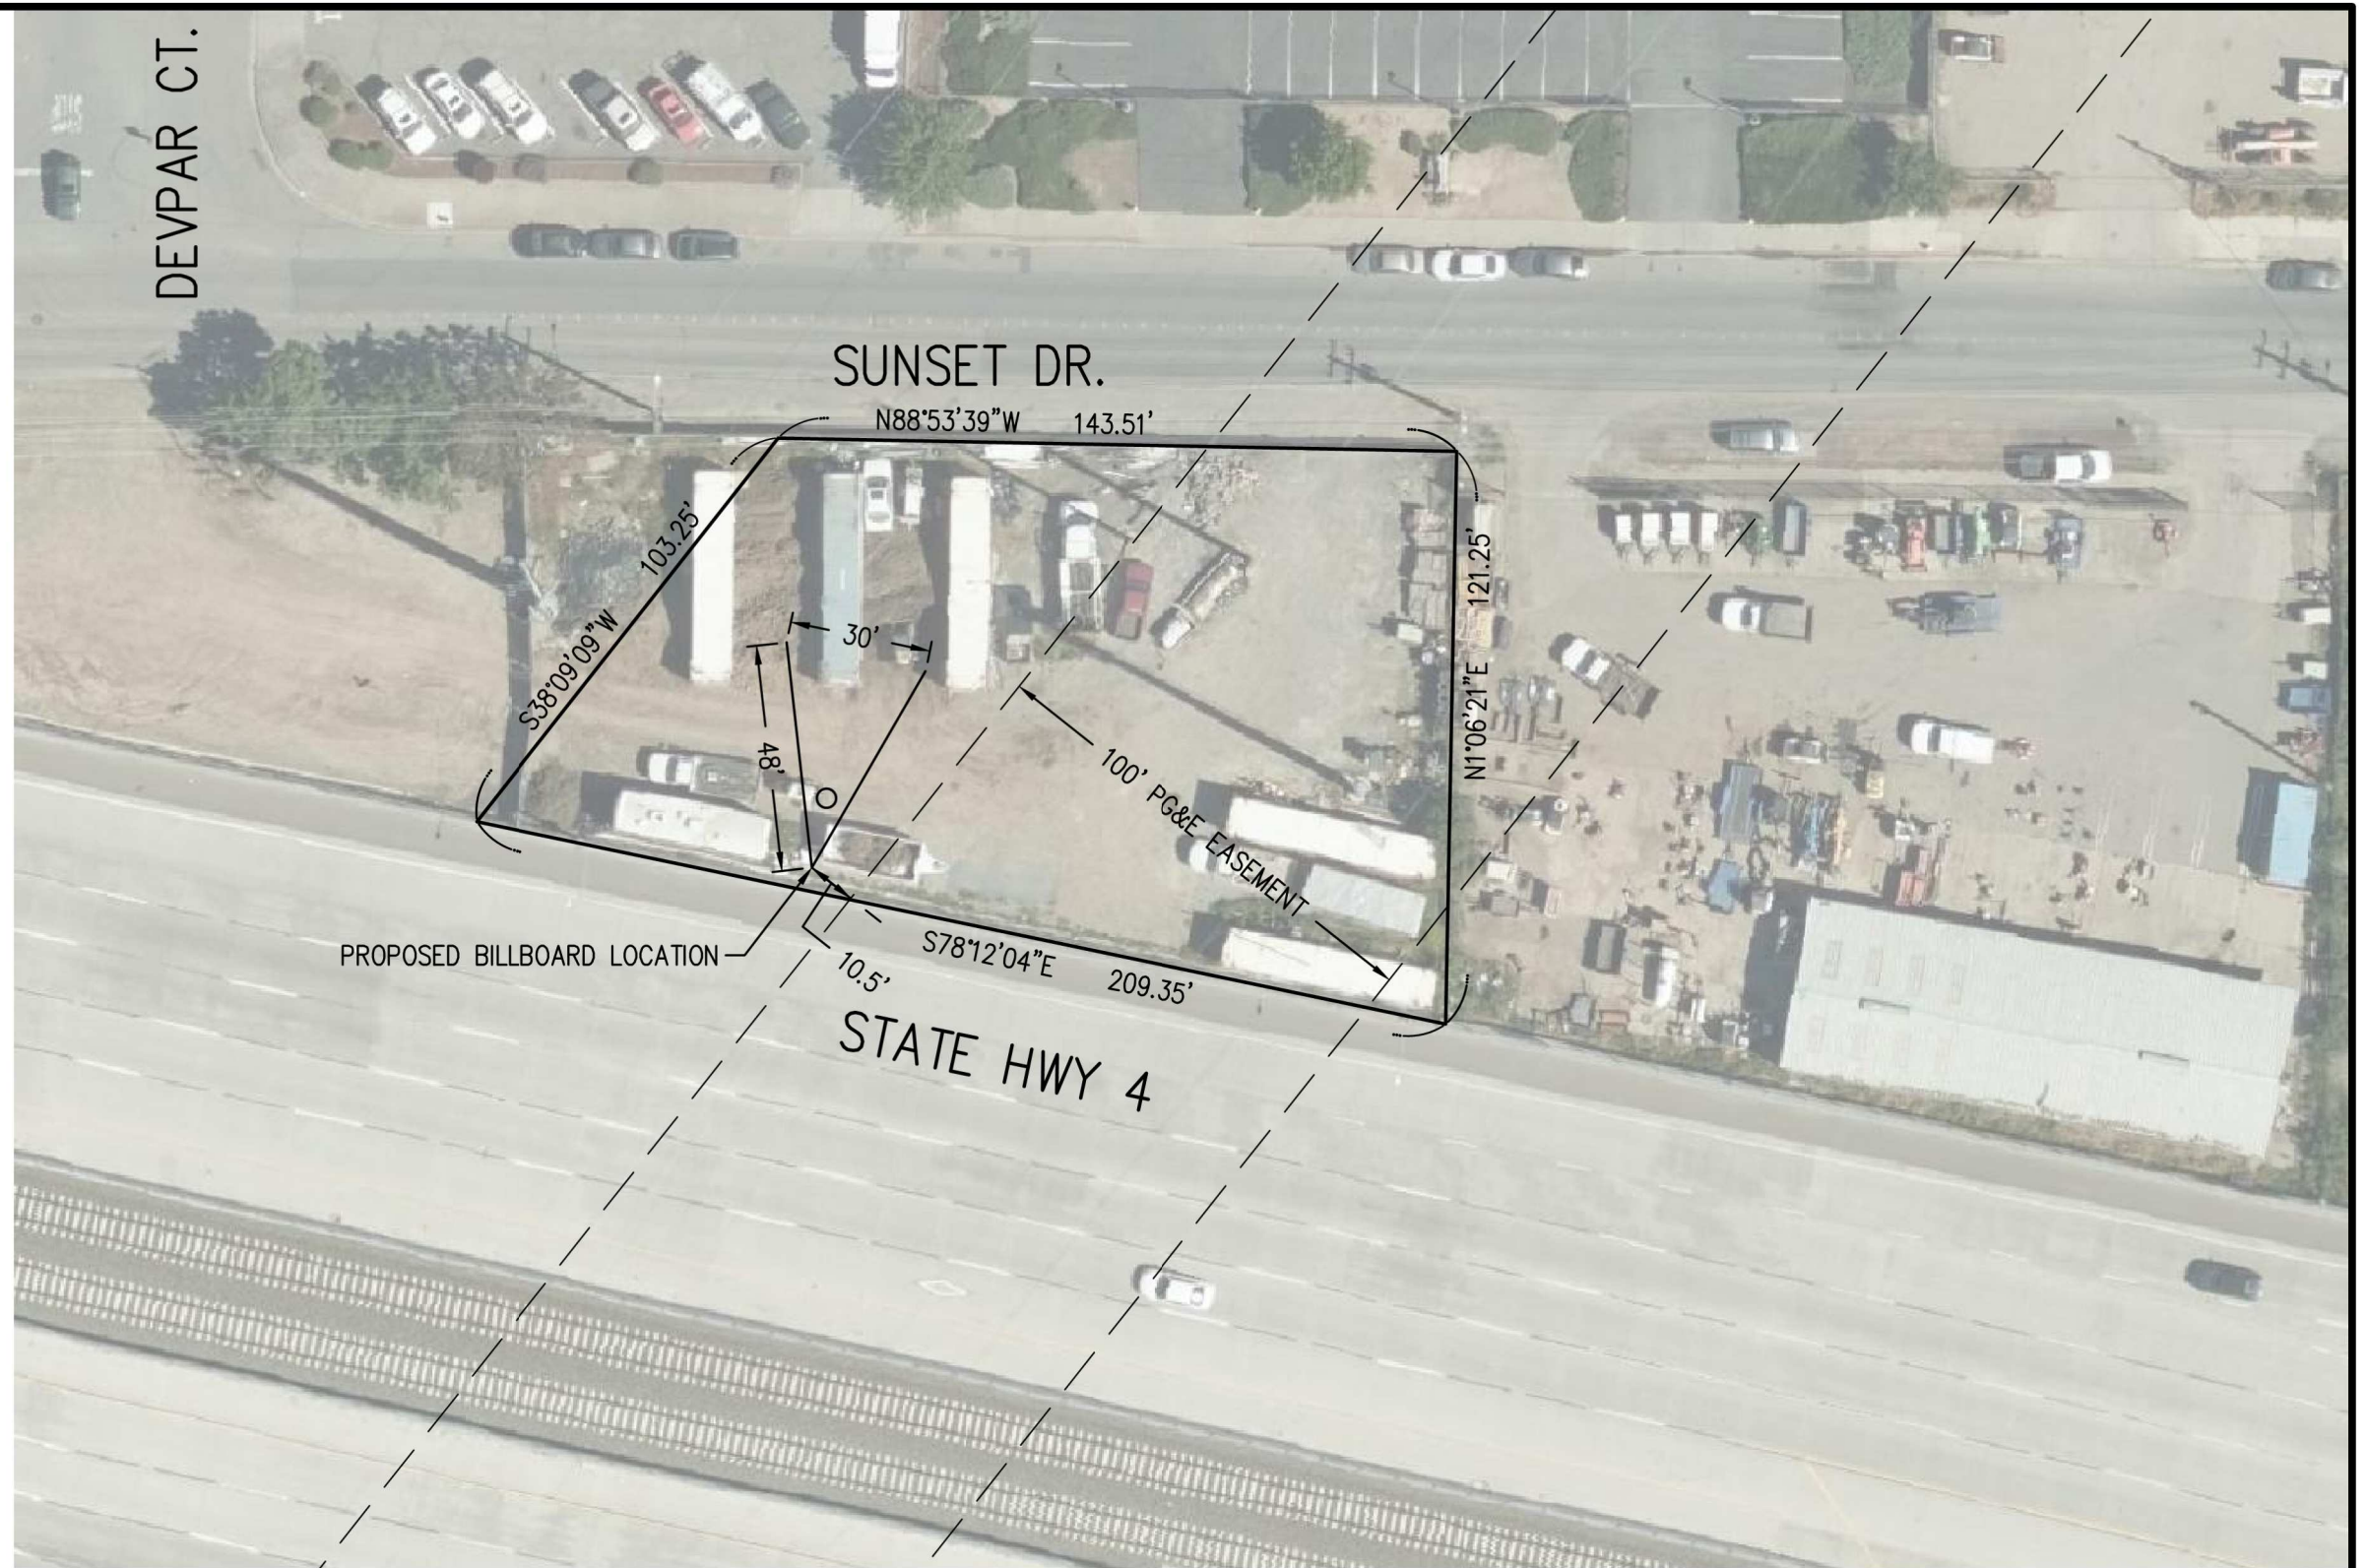

**CORNERSTONE**  
ENGINEERING  
CONSULTANTS • ENGINEERS • LAND SURVEYORS  
5508 YOUNG STREET, BAKERSFIELD CA 93311  
TEL: (661) 325-9474 FAX: (661) 322-0129  
www.cornerstoneeng.com

