



KAISER PERMANENTE®

Delta Fair Medical Offices
Master Sign Program Package

Revised August 19, 2014

KP.3042.01


DRAWINGS CHECKED BY:

<input type="checkbox"/> PROGRAM MANAGEMENT	_____
<input type="checkbox"/> DESIGN	_____
<input type="checkbox"/> PRODUCTION	_____
<input type="checkbox"/> INSTALLATION	_____




3445 Mt. Diablo Blvd.
Lafayette, California 94549
925-444-2020 Telephone
925-444-2039 Facsimile
www.gnugroup.com

4590 MacArthur Blvd., 5th Floor
Newport Beach, California 92660
800-971-8025 Telephone
925-444-2039 Facsimile

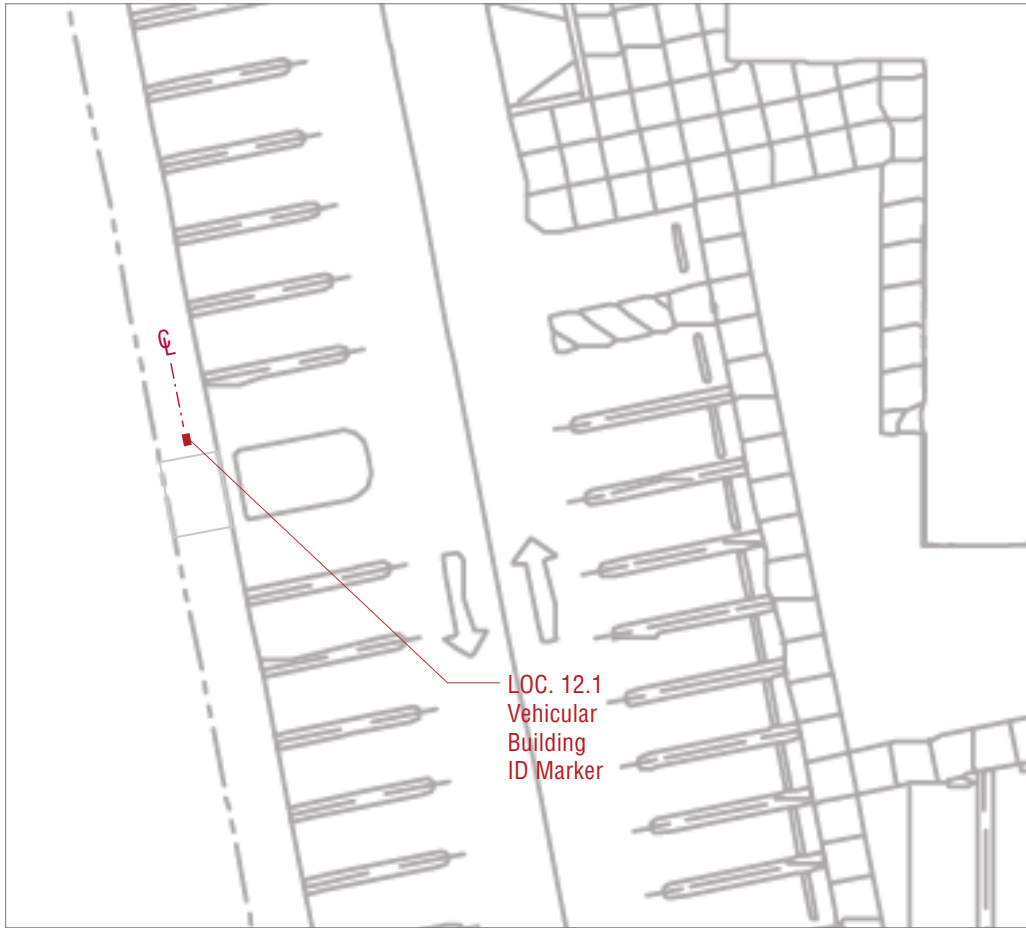

1 PLAN LOCATION
Scale: 1" = 20'-0"

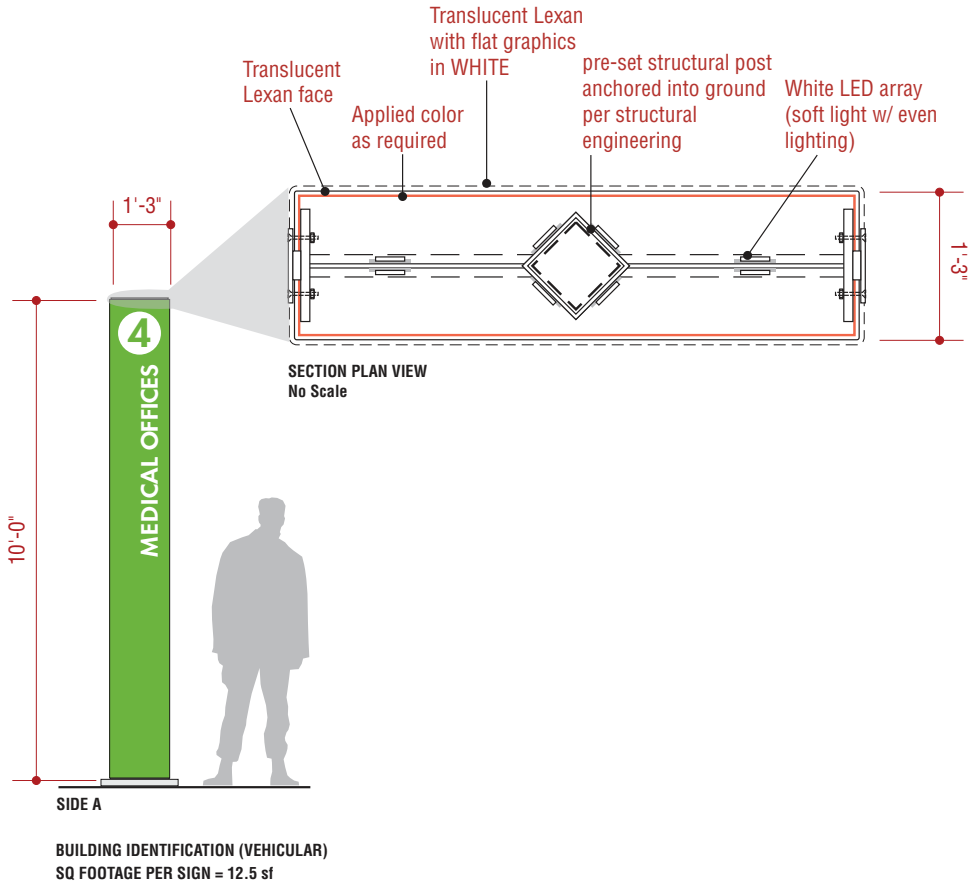

2 DETAIL LOC. 12.1
Scale: 1/4" = 1'-0"



3 PHOTO RENDERING LOC. 12.1
Not to Scale

Prepared By:

GNU
GROUP

3445 Mt. Diablo Blvd. | Lafayette, California 94549
925-444-2020 Telephone | 925-444-2039 Facsimile

4590 MacArthur Blvd., 5th Flr | Newport Beach, Ca 92660
800-971-8025 Telephone | 925-444-2039 Facsimile

www.gnugroup.com

Program Location:



Delta Fair Medical Offices
3400 Delta Fair Boulevard
Antioch, CA

CITY SUBMITTALS
Do Not Use As Fabrication Shop

Revisions / Bulletins:

Checked by:

Approval:


Program Number: KP.3046.01	Drawn By: SK
Original Issue: 05.01.2012	Scale: As Noted

Title:
**Loc. 12.1
TH-17.3i
Sign Placement Details**


Sheet:

1.0

© 2011 GNU Group. All rights reserved.

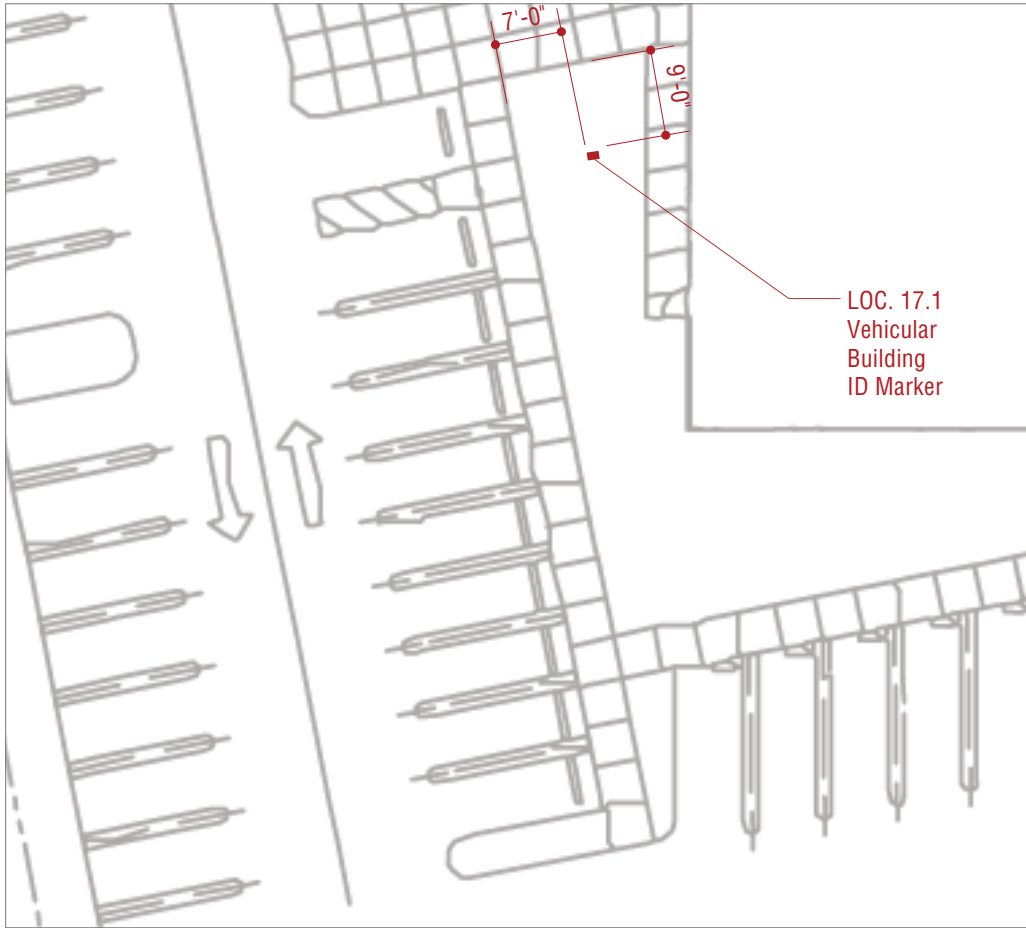

1 PLAN LOCATION
Scale: 1" = 20'-0"

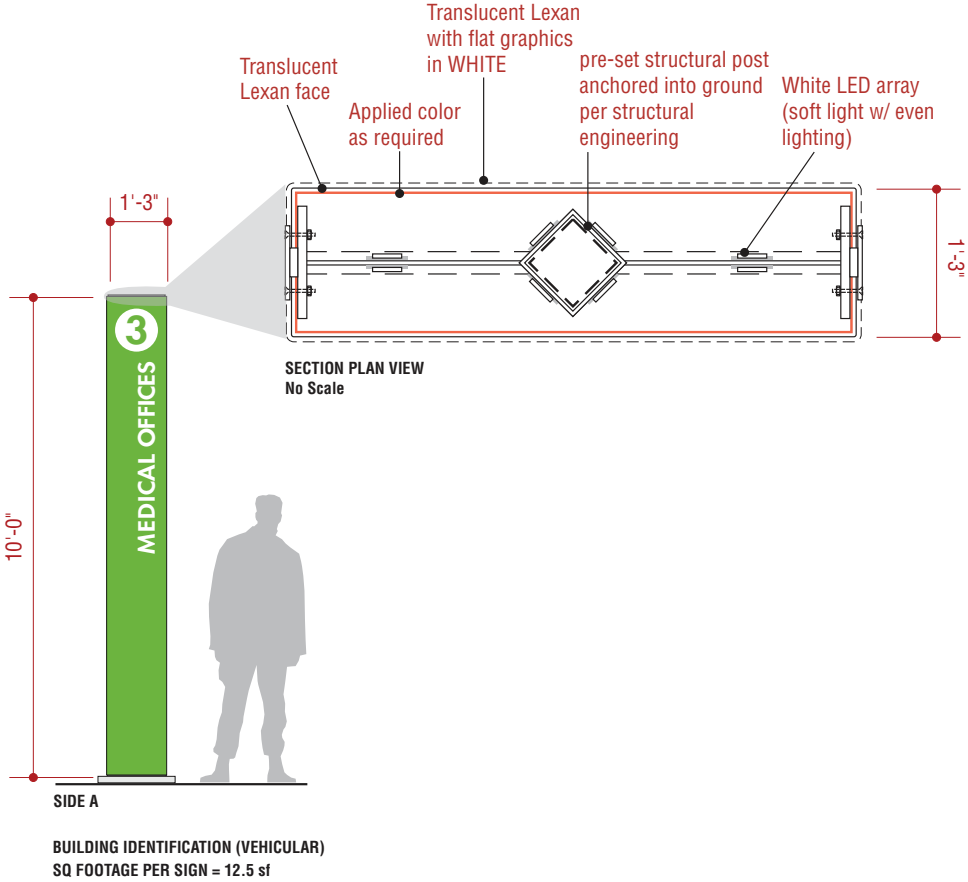

2 DETAIL LOC. 12.1
Scale: 1/4" = 1'-0"



3 PHOTO RENDERING LOC. 12.1
Not to Scale

Prepared By:

GNU
GROUP

3445 Mt. Diablo Blvd. | Lafayette, California 94549
925-444-2020 Telephone | 925-444-2039 Facsimile

4590 MacArthur Blvd., 5th Flr | Newport Beach, Ca 92660
800-971-8025 Telephone | 925-444-2039 Facsimile

www.gnugroup.com

Program Location:



Delta Fair Medical Offices
3400 Delta Fair Boulevard
Antioch, CA

**CITY
SUBMITTALS**
Do Not Use As Fabrication Shop

Revisions / Bulletins:

Checked by:

Approval:

Program Number:
KP.3042.01

Drawn By:
SK

Original Issue:
05.01.2012

Scale:
As Noted

Title:
**Loc. 17.1
TH-17.3i
Sign Placement Details**

Sheet:

2.0

© 2011 GNU Group. All rights reserved.



Delta Fair Medical Offices
3400 Delta Fair Boulevard
Antioch, CA

CITY
SUBMITTALS

Do Not Use As Fabrication Shop


Program Number:
KP.3042.01

Drawn By:
SK


Original Issue:
05.01.2012

Scale:
As Noted

Title:
Loc. 18
55.10r
Sign Placement Details

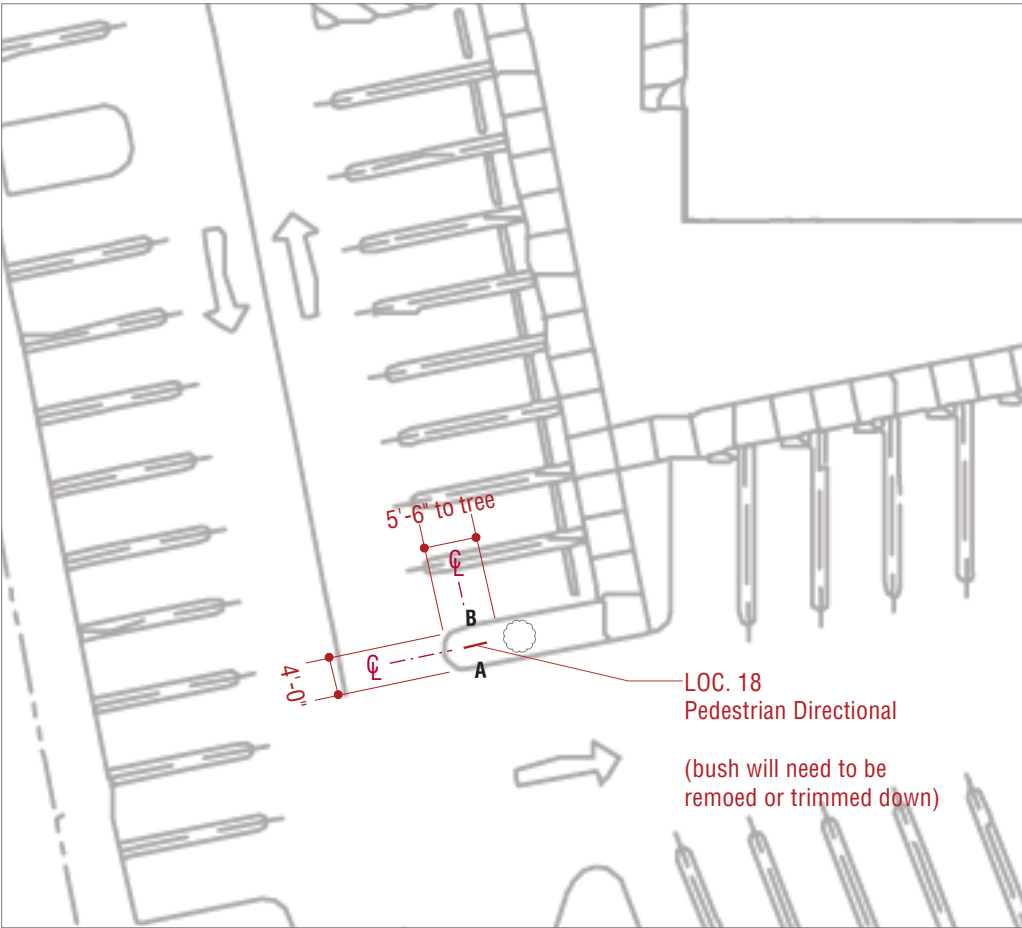

1 PLAN LOCATION
Scale: 1" = 20'-0"

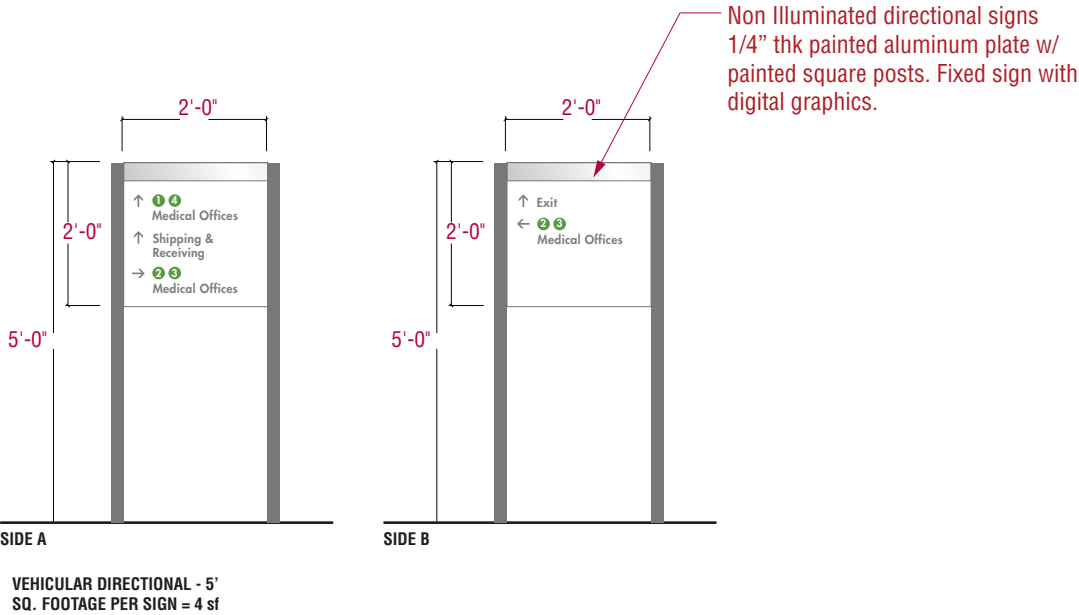

2 DETAIL LOC. 18
Scale: 3/8" = 1'-0"



3 PHOTO RENDERING LOC. 18
Not to Scale

Prepared By:



3445 Mt. Diablo Blvd. | Lafayette, California 94549
925-444-2020 Telephone | 925-444-2039 Facsimile

4590 MacArthur Blvd., 5th Flr | Newport Beach, Ca 92660
800-971-8025 Telephone | 925-444-2039 Facsimile

www.gnugroup.com

Program Location:



Delta Fair Medical Offices
3400 Delta Fair Boulevard
Antioch, CA

CITY
SUBMITTALS

Do Not Use As Fabrication Shop

Revisions / Bulletins:

Checked by:

Approval:

Program Number:
KP.3042.01

Drawn By:
SK

Original Issue:
05.01.2012


Scale:
As Noted

Title:
Loc. 26.1
55.10r
Sign Placement Details


Sheet:

4.0

© 2011 GNU Group. All rights reserved.

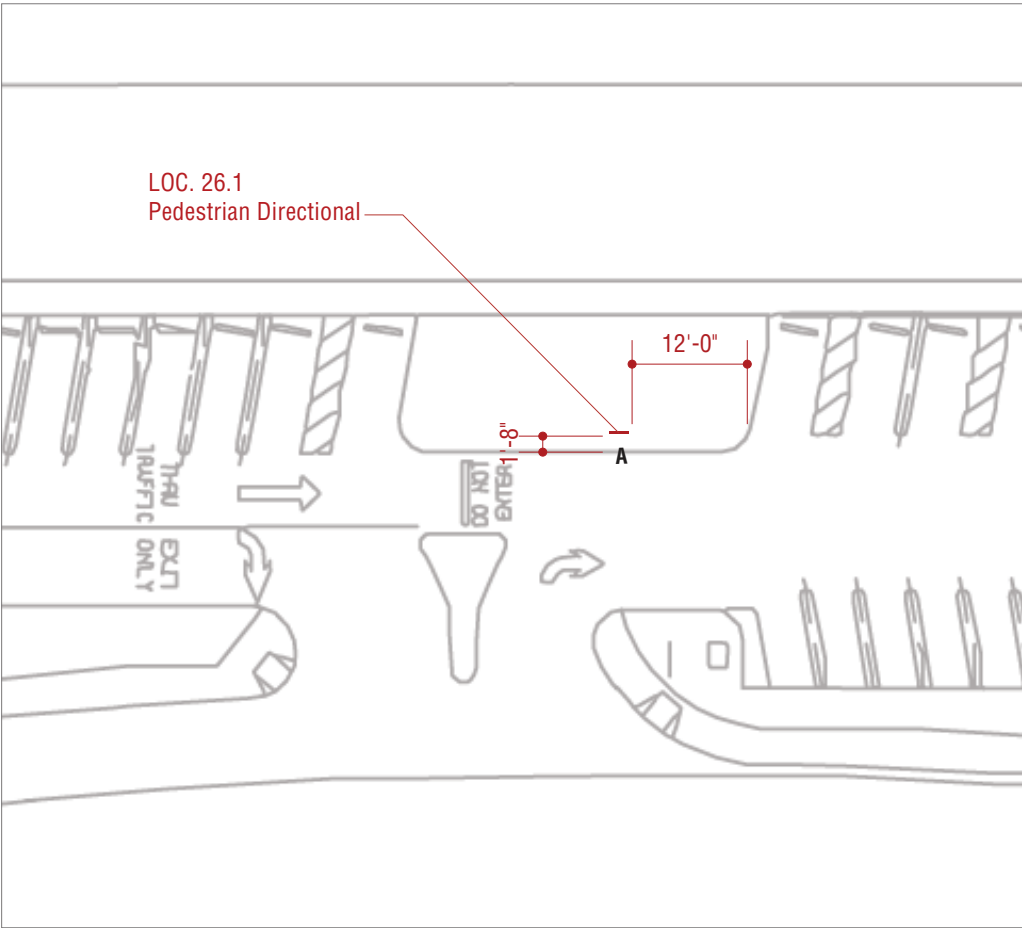


1 PLAN LOCATION
Scale: 1" = 20'-0"

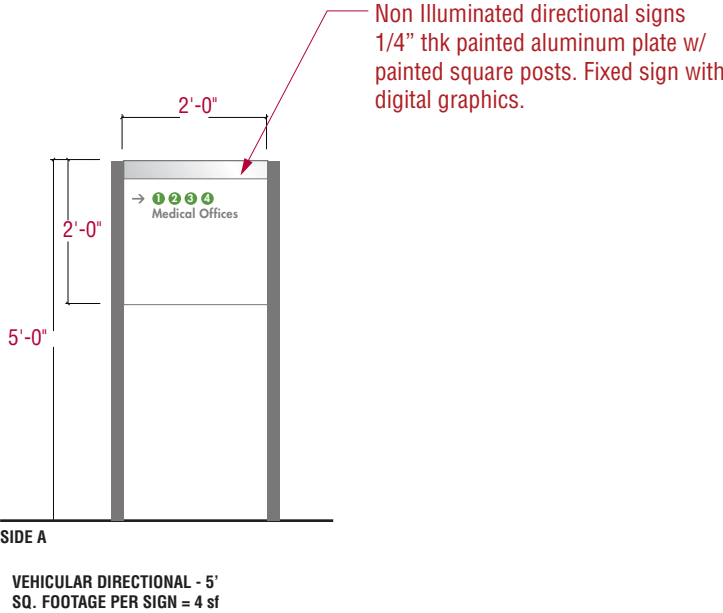

2 DETAIL LOC. 26.1
Scale: 3/8" = 1'-0"




3 PHOTO RENDERING LOC. 26.1
Not to Scale

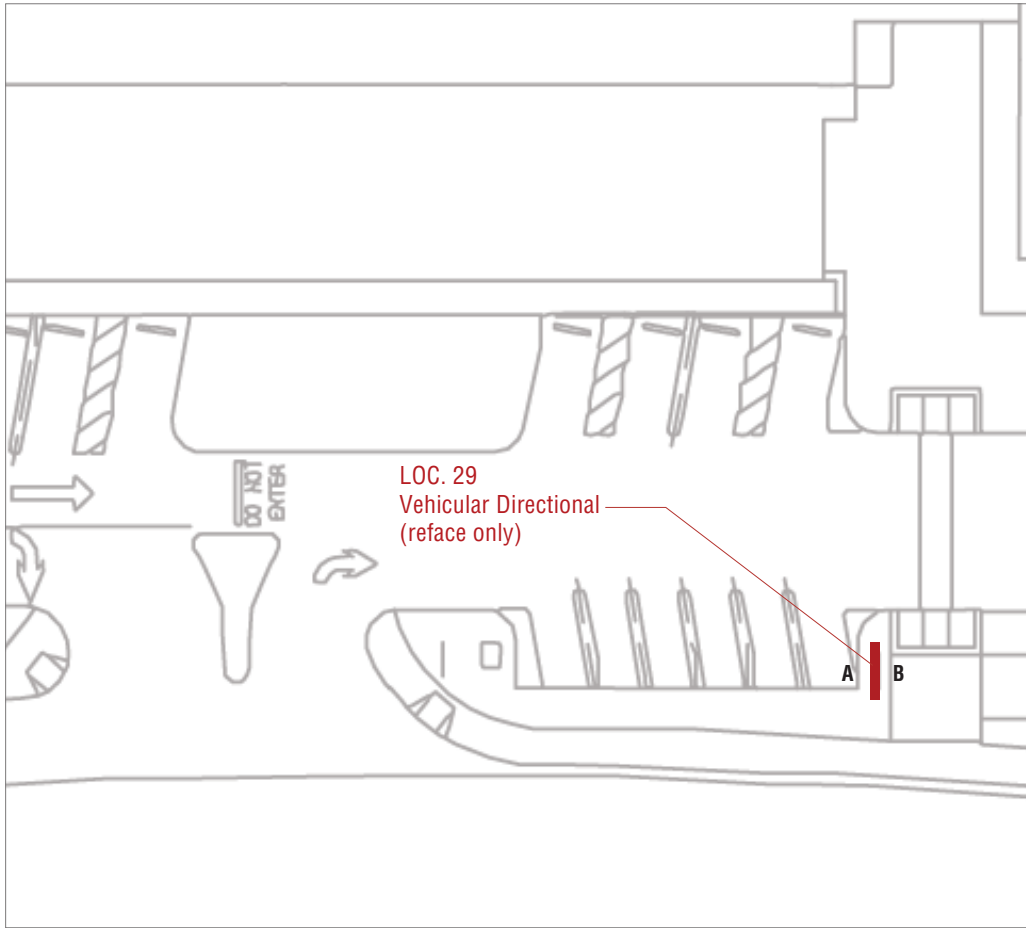


1 PLAN LOCATION

Scale: 1" = 20'-0"

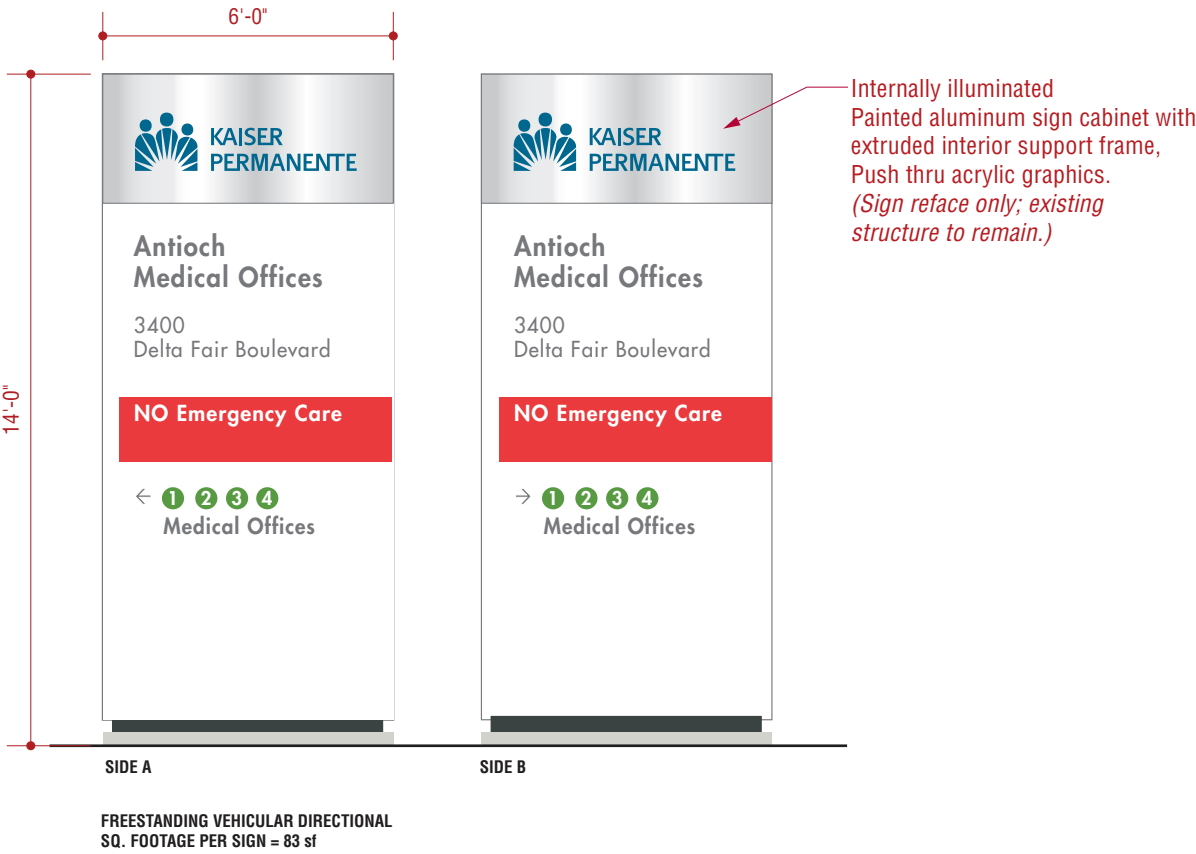

2 DETAIL LOC. 29

Scale: 1/4" = 1'-0"

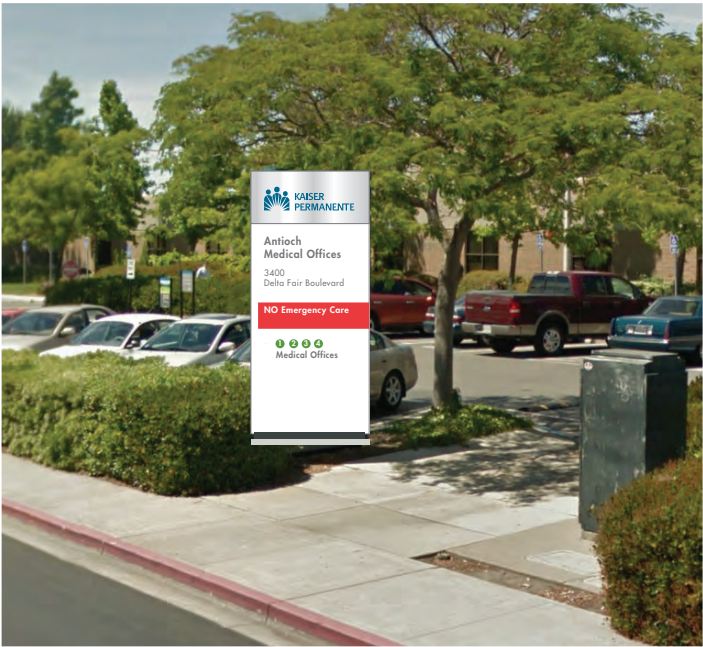

3 PHOTO RENDERING LOC. 29

Not to Scale

Prepared By:

GNU
GROUP

3445 Mt. Diablo Blvd. | Lafayette, California 94549
925-444-2020 Telephone | 925-444-2039 Facsimile

4590 MacArthur Blvd., 5th Flr | Newport Beach, Ca 92660
800-971-8025 Telephone | 925-444-2039 Facsimile

www.gnugroup.com

Program Location:



Delta Fair Medical Offices
3400 Delta Fair Boulevard
Antioch, CA

CITY SUBMITTALS

Do Not Use As Fabrication Shop

Revisions / Bulletins:

Checked by:

Approval:

Program Number:

KP.3042.01

Drawn By:

SK

Original Issue:

05.01.2012

Scale:

As Noted


Title:

**Loc. 29
22.31i
Sign Placement Details**


Sheet:

5.0

© 2011 GNU Group. All rights reserved.

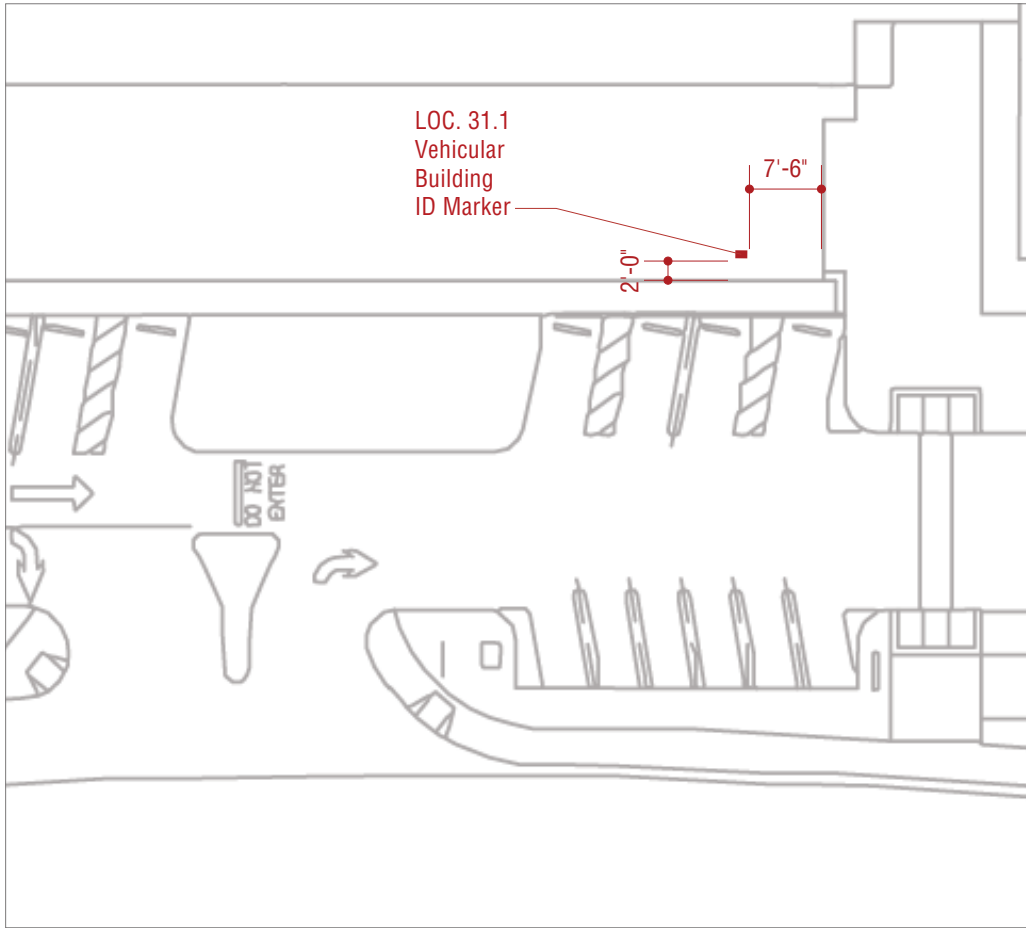

1 PLAN LOCATION
Scale: 1" = 20'-0"

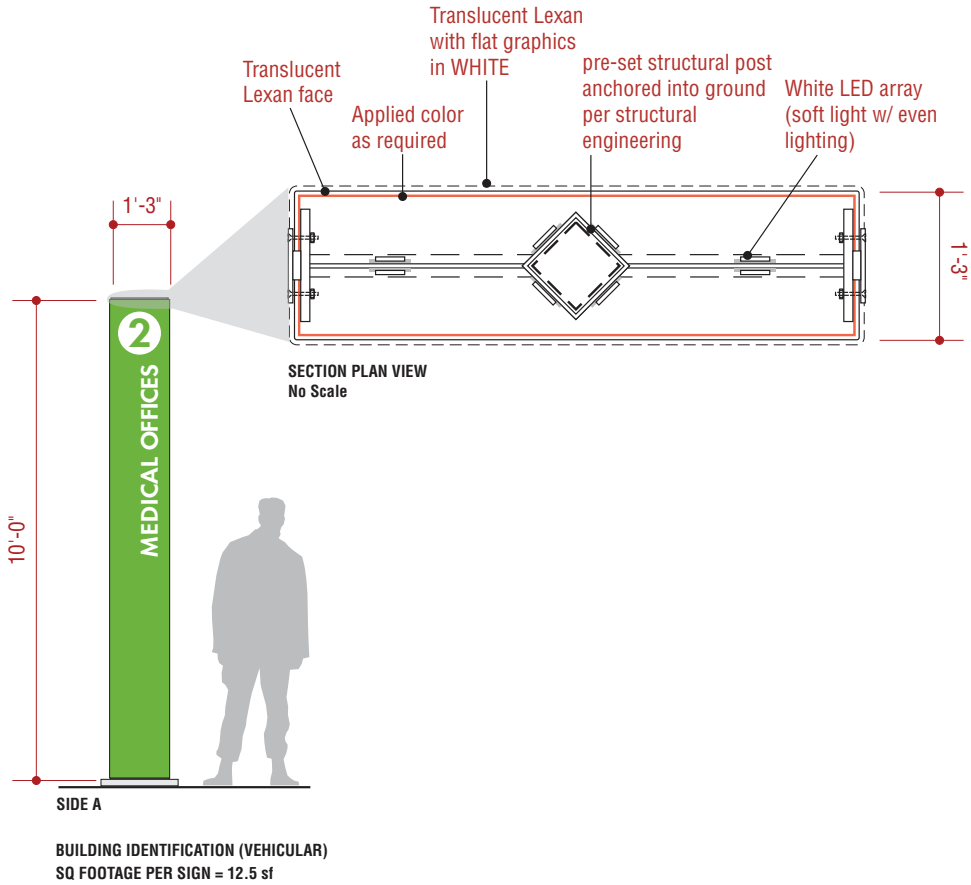

2 DETAIL LOC. 31.1
Scale: 1/4" = 1'-0"



3 PHOTO RENDERING LOC. 31.1
Not to Scale

Prepared By:

GNU
GROUP

3445 Mt. Diablo Blvd. | Lafayette, California 94549
925-444-2020 Telephone | 925-444-2039 Facsimile

4590 MacArthur Blvd., 5th Flr | Newport Beach, Ca 92660
800-971-8025 Telephone | 925-444-2039 Facsimile

www.gnugroup.com

Program Location:



Delta Fair Medical Offices
3400 Delta Fair Boulevard
Antioch, CA

CITY
SUBMITTALS
Do Not Use As Fabrication Shop

Revisions / Bulletins:

Checked by:

Approval:

Program Number:

KP.3042.01

Drawn By:

SK

Original Issue:

05.01.2012

Scale:

As Noted


Title:

Loc. 31.1
TH-17.3i
Sign Placement Details

Sheet:

6.0


© 2011 GNU Group. All rights reserved.

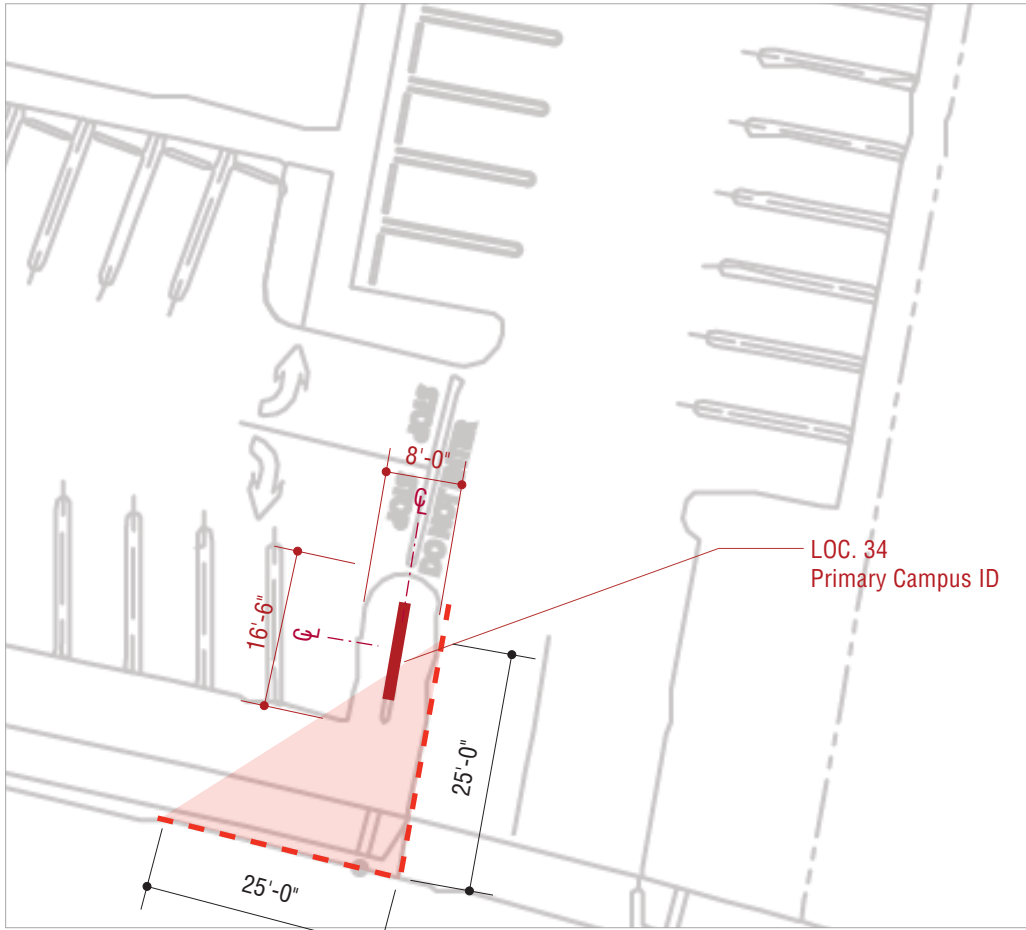

1 PLAN LOCATION
Scale: 1" = 20'-0"



3 PHOTO RENDERING LOC. 34
Not to Scale

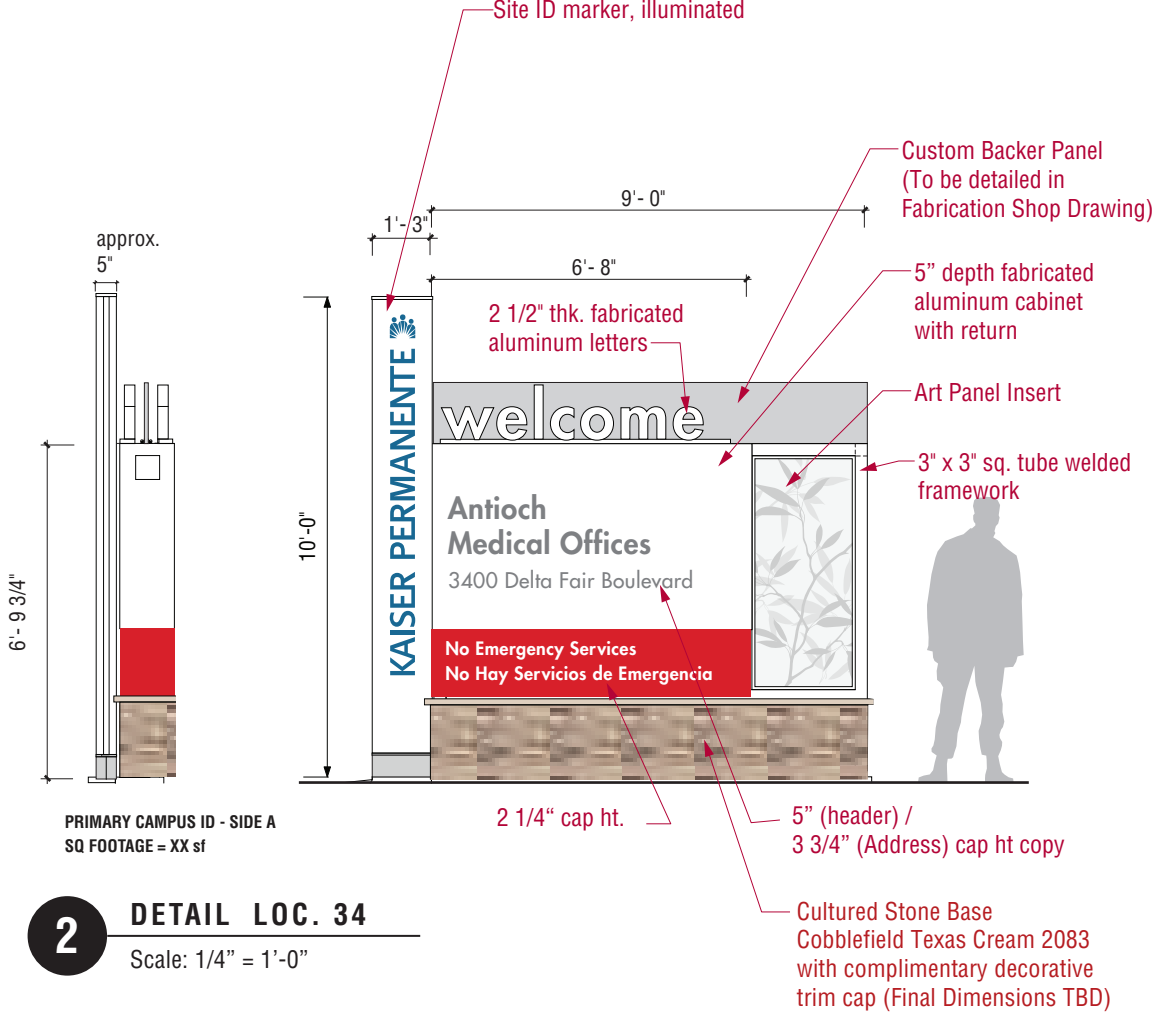

2 DETAIL LOC. 34
Scale: 1/4" = 1'-0"

25' CLEAR VISION
TRIANGLE AT ENTRIES



4 DETAIL BACK VIEW
Scale: 1/4" = 1'-0"

Prepared By:

GNU
GROUP

3445 Mt. Diablo Blvd. | Lafayette, California 94549
925-444-2020 Telephone | 925-444-2039 Facsimile

4590 MacArthur Blvd., 5th Flr | Newport Beach, Ca 92660
800-971-8025 Telephone | 925-444-2039 Facsimile

www.gnugroup.com

Program Location:



Delta Fair Medical Offices
3400 Delta Fair Boulevard
Antioch, CA

CITY SUBMITTALS

Do Not Use As Fabrication Shop

Revisions / Bulletins:

1.	06.25.2014	AD
2.	08.19.14	DL

Checked by:

Approval:

Program Number:	Drawn By:
KP.3042.01	SK
Original Issue:	Scale:
05.01.2012	As Noted

Title:
**Loc. 34
TH-11.3i
Sign Placement Details**

Sheet:

8.0

© 2011 GNU Group. All rights reserved.

Prepared By:



3445 Mt. Diablo Blvd. | Lafayette, California 94549
925-444-2020 Telephone | 925-444-2039 Facsimile

4590 MacArthur Blvd., 5th Flr | Newport Beach, Ca 92660
800-971-8025 Telephone | 925-444-2039 Facsimile

www.gnugroup.com

Program Location:



Delta Fair Medical Offices
3400 Delta Fair Boulevard
Antioch, CA

CITY
SUBMITTALS

Do Not Use As Fabrication Shop

Revisions / Bulletins:

Checked by:

Approval:

Program Number:
KP.3042.01

Drawn By:
SK


Original Issue:
05.01.2012

Scale:
As Noted

Title:
Loc. 34.1
55.10r
Sign Placement Details


Sheet:

9.0

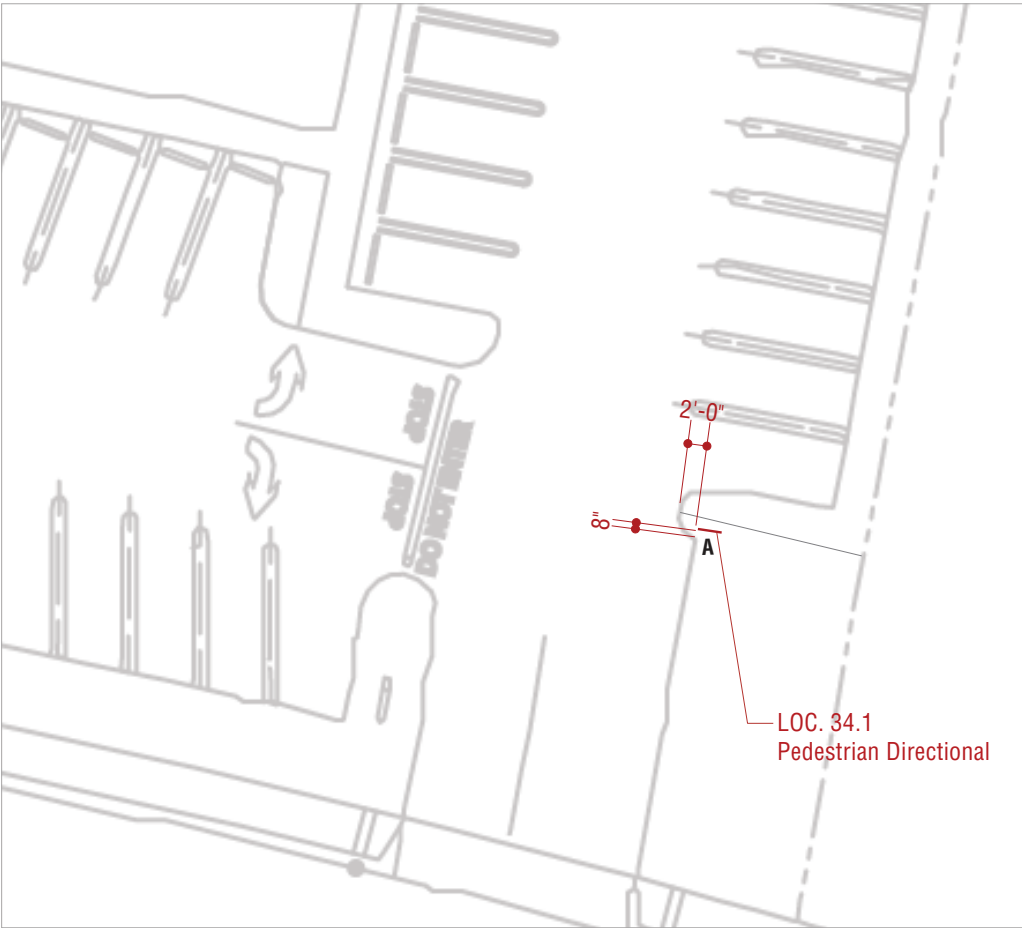

1 PLAN LOCATION

Scale: 1" = 20'-0"

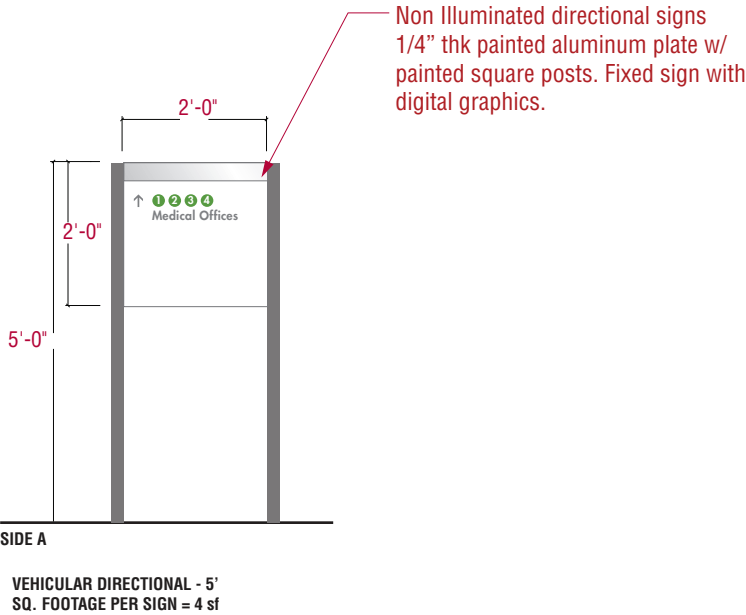

2 DETAIL LOC. 34.1

Scale: 3/8" = 1'-0"



3 PHOTO RENDERING LOC. 34.1

Not to Scale

Prepared By:



3445 Mt. Diablo Blvd. | Lafayette, California 94549
925-444-2020 Telephone | 925-444-2039 Facsimile

4590 MacArthur Blvd., 5th Flr | Newport Beach, Ca 92660
800-971-8025 Telephone | 925-444-2039 Facsimile

www.gnugroup.com

Program Location:



Delta Fair Medical Offices
3400 Delta Fair Boulevard
Antioch, CA

CITY
SUBMITTALS

Do Not Use As Fabrication Shop

Revisions / Bulletins:

Checked by:

Approval:

Program Number:
KP.3042.01

Drawn By:
SK

Original Issue:
05.01.2012


Scale:
As Noted

Title:
Loc. 40
55.10r
Sign Placement Details


Sheet:

10.0

© 2011 GNU Group. All rights reserved.

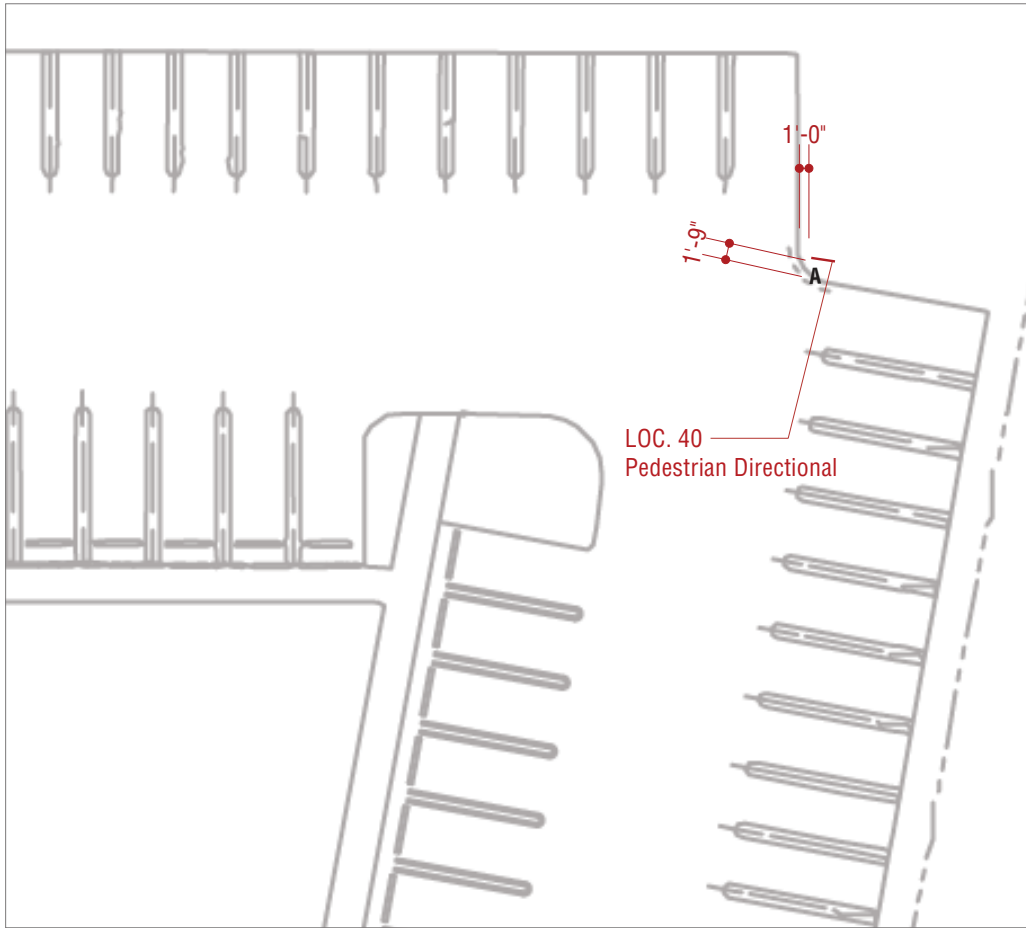


1 PLAN LOCATION
Scale: 1" = 20'-0"

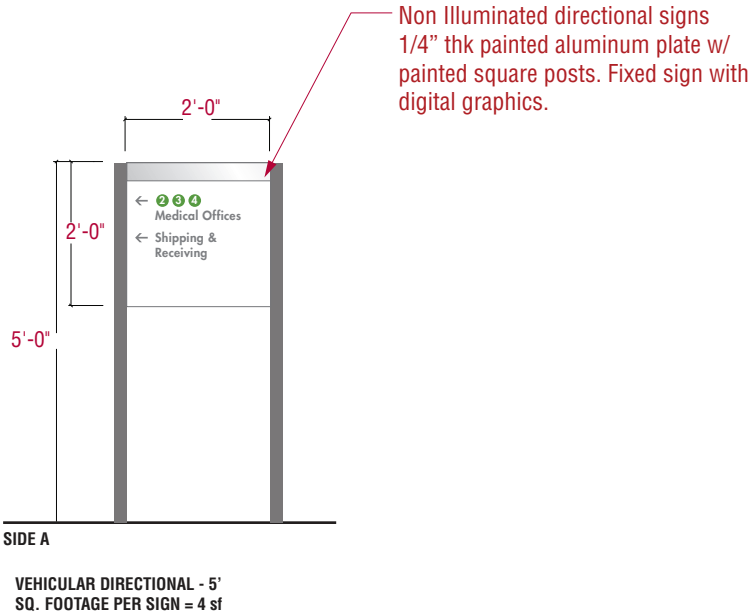


2 DETAIL LOC. 40
Scale: 3/8" = 1'-0"




3 PHOTO RENDERING LOC. 40
Not to Scale

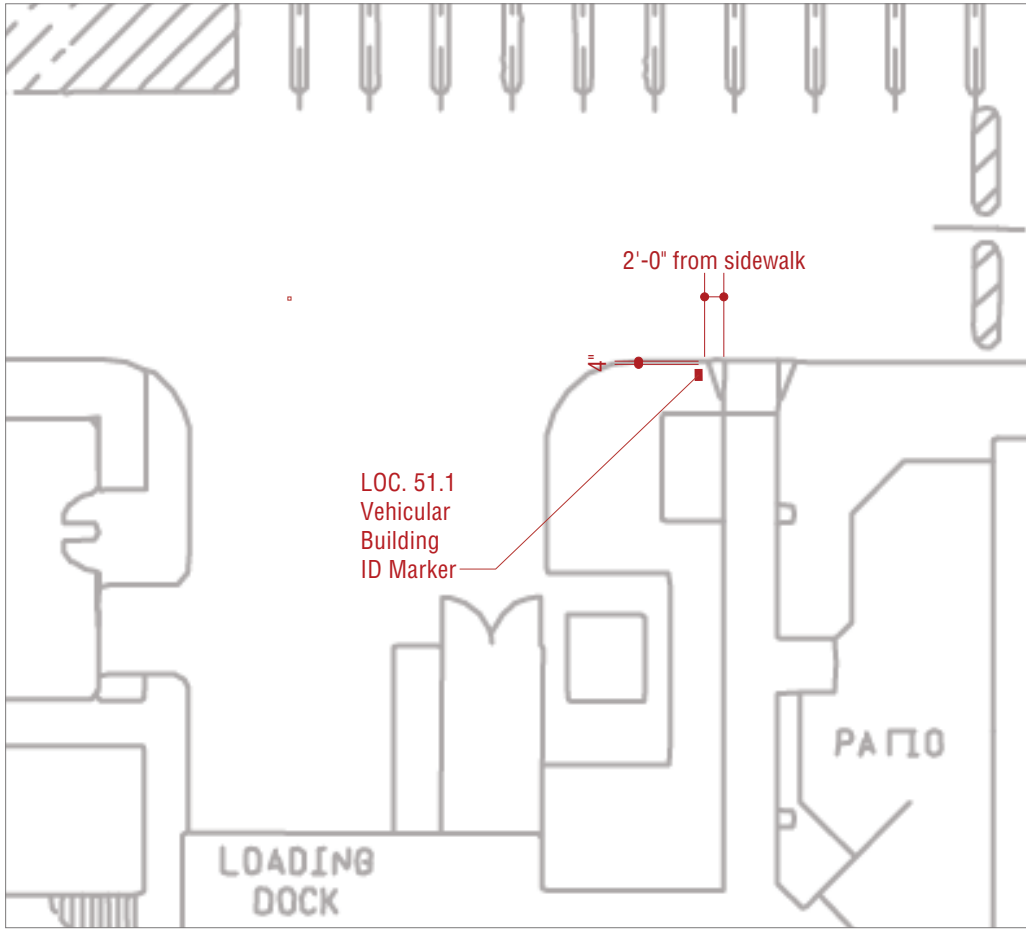

1 PLAN LOCATION
Scale: 1" = 20'-0"

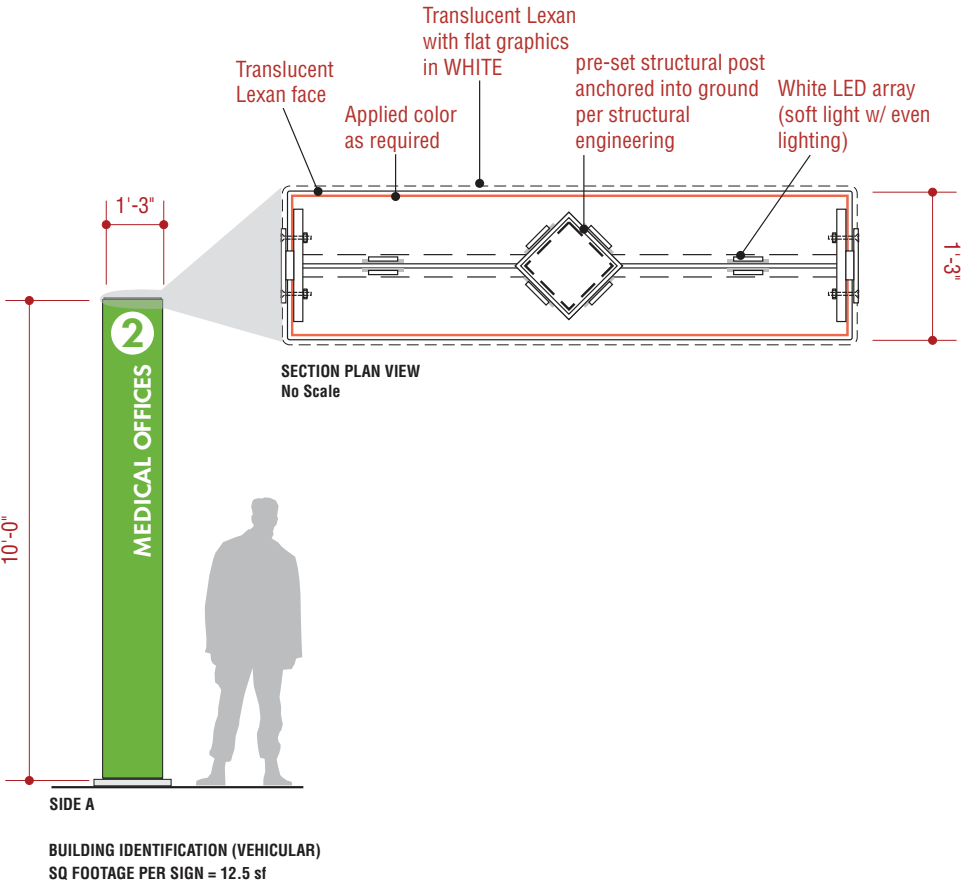

2 DETAIL LOC. 51.1
Scale: 1/4" = 1'-0"

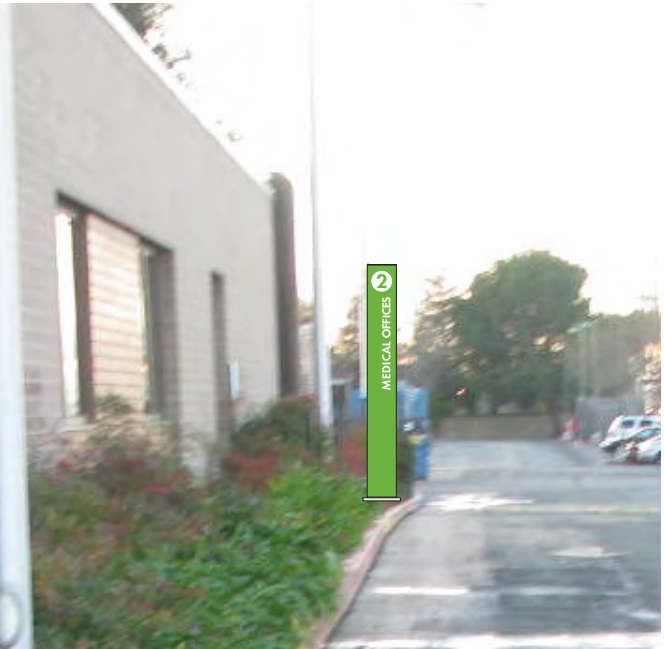

3 PHOTO RENDERING LOC. 51.1
Not to Scale

Prepared By:

GNU
GROUP

3445 Mt. Diablo Blvd. | Lafayette, California 94549
925-444-2020 Telephone | 925-444-2039 Facsimile

4590 MacArthur Blvd., 5th Flr | Newport Beach, Ca 92660
800-971-8025 Telephone | 925-444-2039 Facsimile

www.gnugroup.com

Program Location:



Delta Fair Medical Offices
3400 Delta Fair Boulevard
Antioch, CA

CITY SUBMITTALS
Do Not Use As Fabrication Shop

Revisions / Bulletins:

Checked by:

Approval:

Program Number: KP.3042.01	Drawn By: SK
Original Issue: 05.01.2012	Scale: As Noted

Title:
Loc. 51.1
TH-17.3i
Sign Placement Details

Sheet:

11.0

© 2011 GNU Group. All rights reserved.

Prepared By:



3445 Mt. Diablo Blvd. | Lafayette, California 94549
925-444-2020 Telephone | 925-444-2039 Facsimile

4590 MacArthur Blvd., 5th Flr | Newport Beach, Ca 92660
800-971-8025 Telephone | 925-444-2039 Facsimile

www.gnugroup.com

Program Location:



Delta Fair Medical Offices
3400 Delta Fair Boulevard
Antioch, CA

CITY
SUBMITTALS

Do Not Use As Fabrication Shop

Revisions / Bulletins:

Checked by:

Approval:

Program Number:
KP.3042.01

Drawn By:
SK

Original Issue:
05.01.2012

Scale:
As Noted


Title:

Loc. 51
55.10r
Sign Placement Details


Sheet:

12.0

© 2011 GNU Group. All rights reserved.

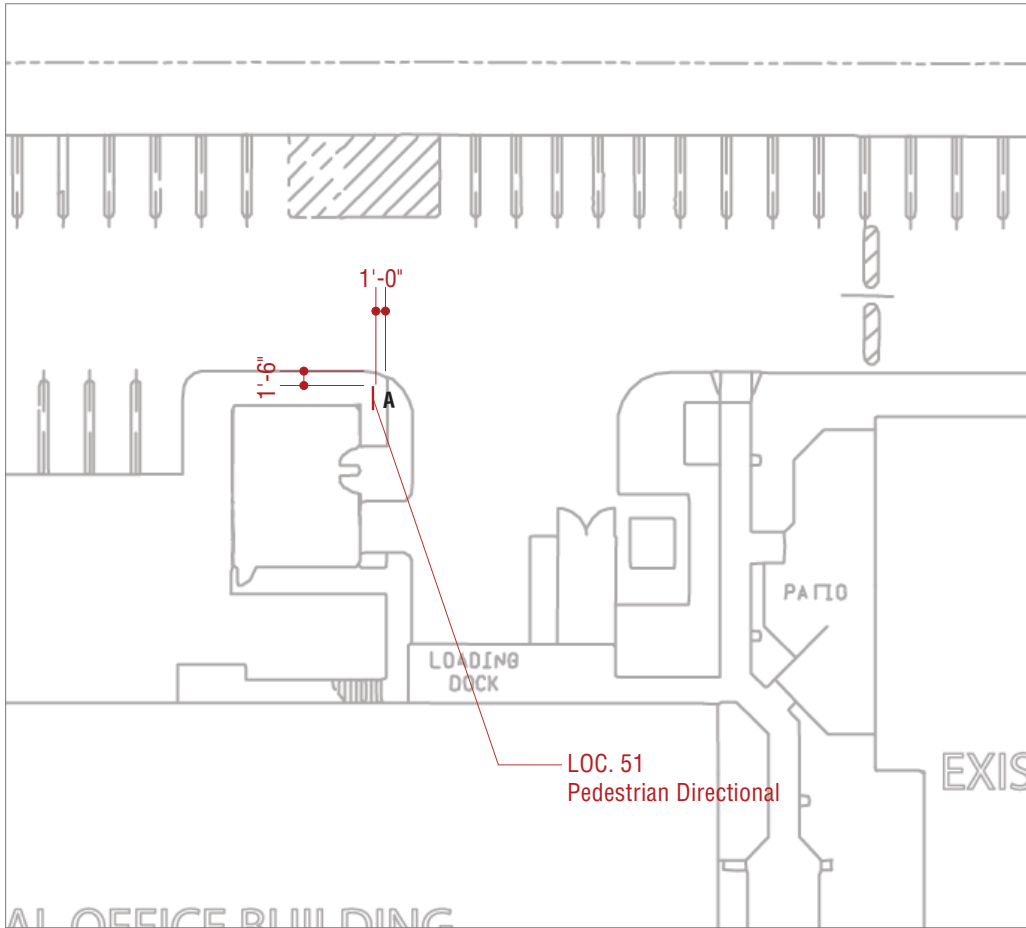


1 PLAN LOCATION
Scale: 1" = 20'-0"

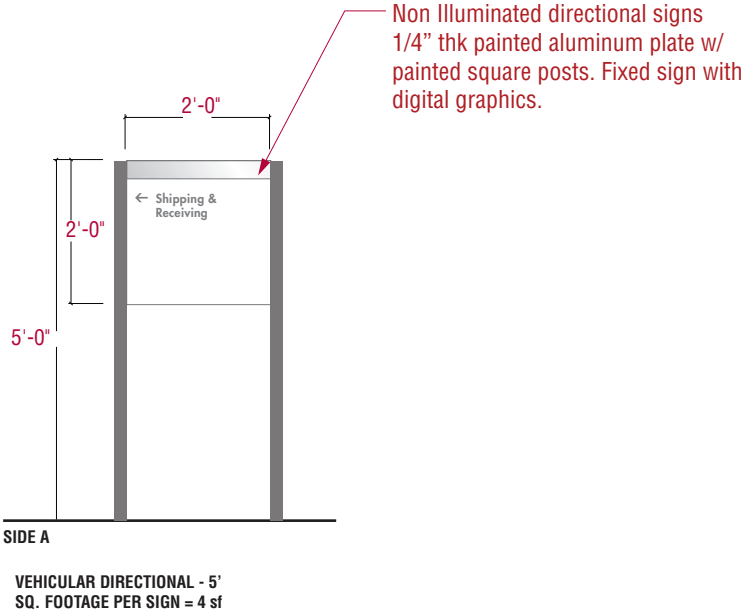


2 DETAIL LOC. 51
Scale: 3/8" = 1'-0"



3 PHOTO RENDERING LOC. 51
Not to Scale

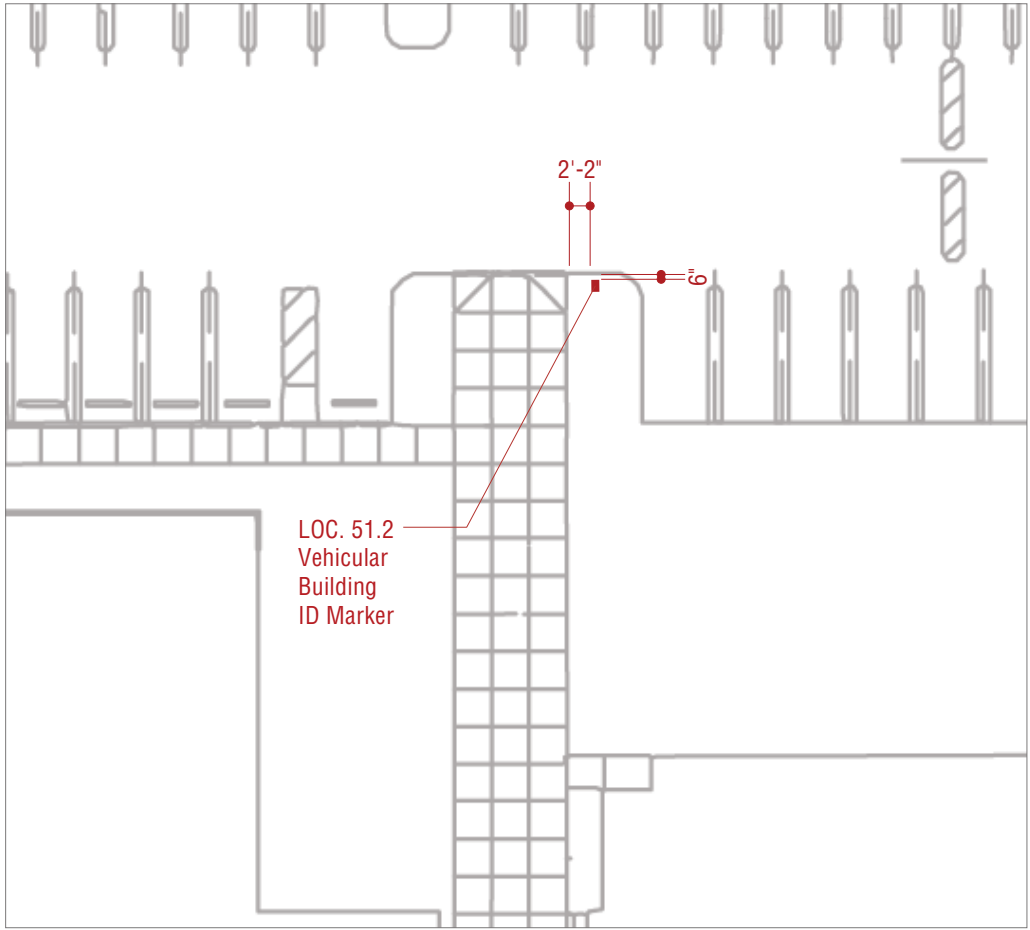

1 PLAN LOCATION
Scale: 1" = 20'-0"

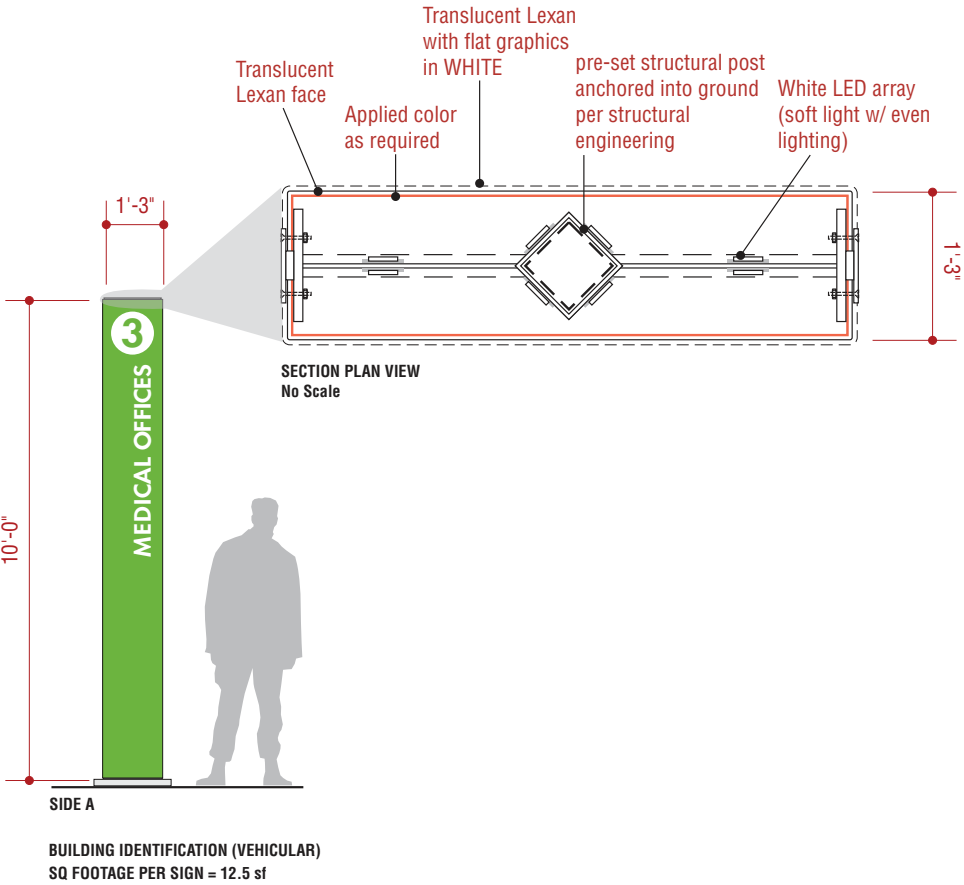

2 DETAIL LOC. 51.2
Scale: 1/4" = 1'-0"



3 PHOTO RENDERING LOC. 51.2
Not to Scale

Prepared By:

GNU
GROUP

3445 Mt. Diablo Blvd. | Lafayette, California 94549
925-444-2020 Telephone | 925-444-2039 Facsimile

4590 MacArthur Blvd., 5th Flr | Newport Beach, Ca 92660
800-971-8025 Telephone | 925-444-2039 Facsimile

www.gnugroup.com

Program Location:



Delta Fair Medical Offices
3400 Delta Fair Boulevard
Antioch, CA

CITY SUBMITTALS

Do Not Use As Fabrication Shop

Revisions / Bulletins:

Checked by:

Approval:

Program Number:
KP.3042.01

Drawn By:
SK

Original Issue:
05.01.2012

Scale:
As Noted

Title:
**Loc. 51.2
TH-17.3i
Sign Placement Details**

Sheet:

13.0

© 2011 GNU Group. All rights reserved.