



KAISER PERMANENTE®

Antioch Medical Center  
Master Sign Program Package

Revised August 19, 2014

KP.3041.01


DRAWINGS CHECKED BY:

<input type="checkbox"/> PROGRAM MANAGEMENT	_____
<input type="checkbox"/> DESIGN	_____
<input type="checkbox"/> PRODUCTION	_____
<input type="checkbox"/> INSTALLATION	_____



3445 Mt. Diablo Blvd.  
Lafayette, California 94549  
925-444-2020 Telephone  
925-444-2039 Facsimile  
[www.gnugroup.com](http://www.gnugroup.com)

4590 MacArthur Blvd., 5th Floor  
Newport Beach, California 92660  
800-971-8025 Telephone  
925-444-2039 Facsimile

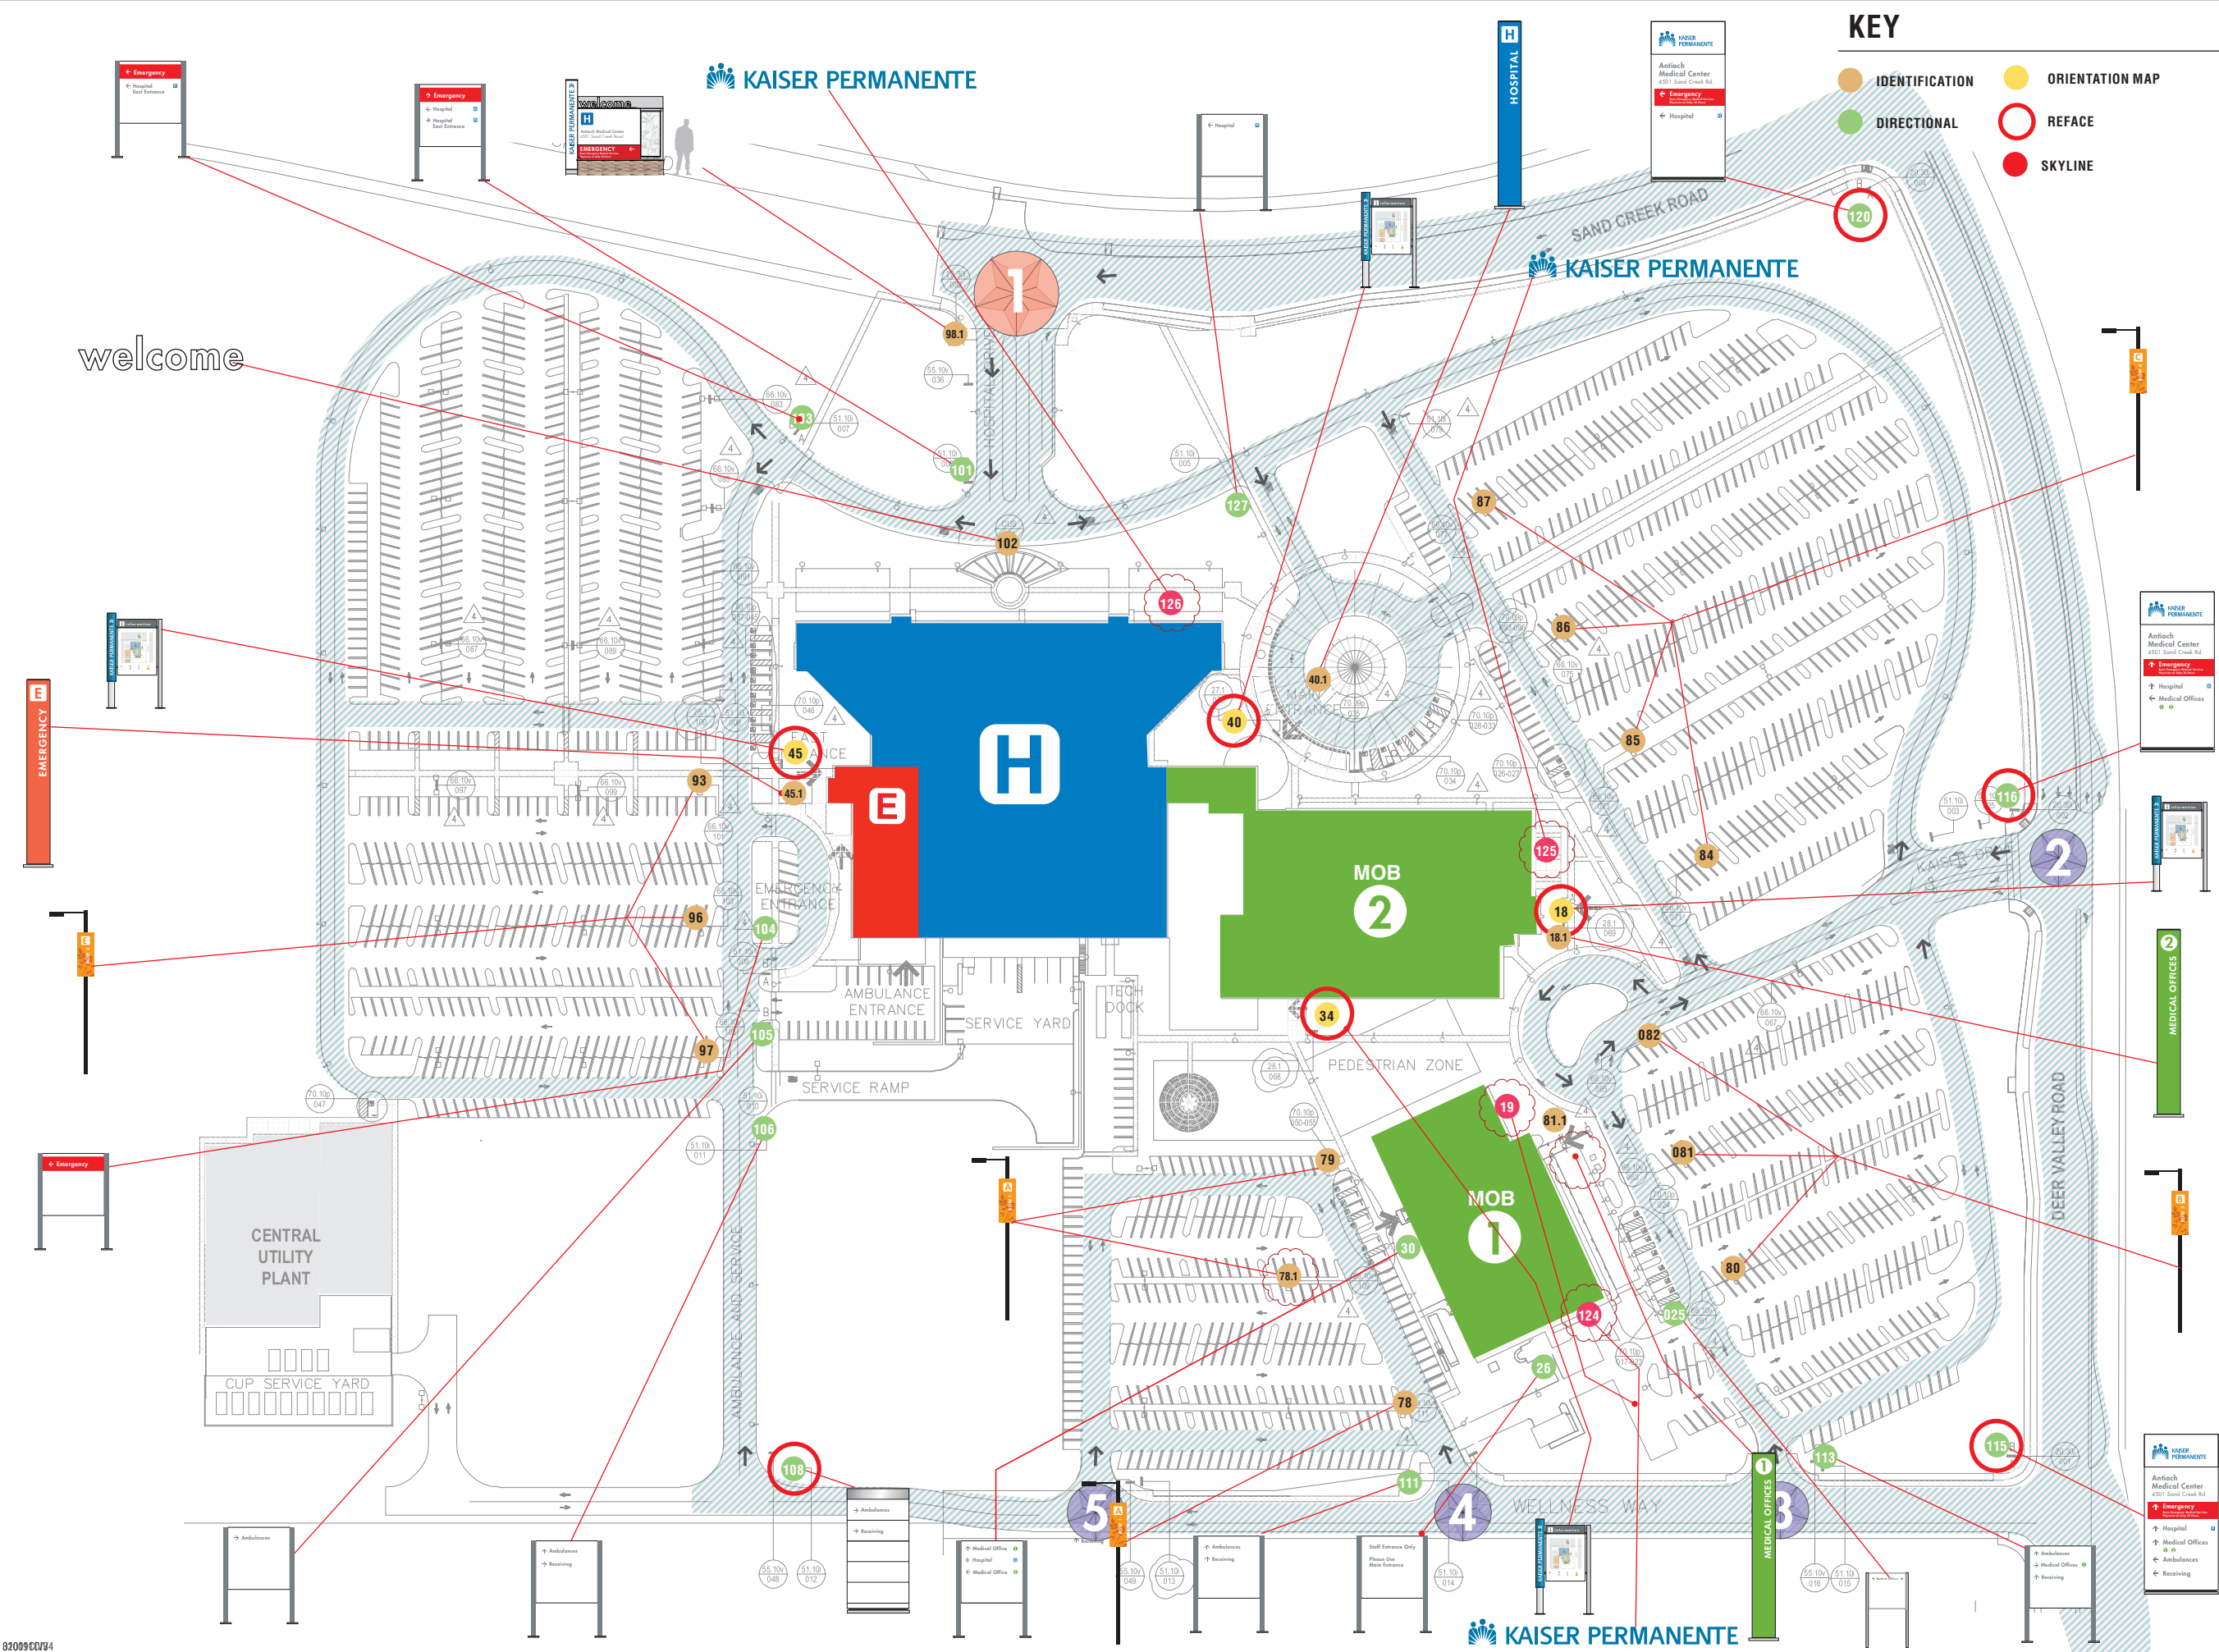

Prepared By:

**GNU**  
GROUP

3445 Mt. Diablo Blvd. | Lafayette, California 94549  
925-444-2020 Telephone | 925-444-2039 Facsimile

4590 MacArthur Blvd., 5th Flr | Newport Beach, Ca 92660  
800-971-8025 Telephone | 925-444-2039 Facsimile

[www.gnugroup.com](http://www.gnugroup.com)

Program Location:

**KAISER PERMANENTE**

Antioch Medical Center  
4501 Sand Creek Road  
Antioch, CA

## CONSTRUCTION INTENT

*Do Not Use As Fabrication Shop*

Revisions / Bulletins:

1. 08.19.2014 DL

Checked by:

Approval:

Program Number:

KP.3041.01

Drawn By:

SK

Original Issue:

03.01.2012

Scale:

As Noted


Title:

**Site Location Plan:  
Proposed T.H.E. Devices**

Sheet:


**A.0**

© 2011 GNU Group. All rights reserved.

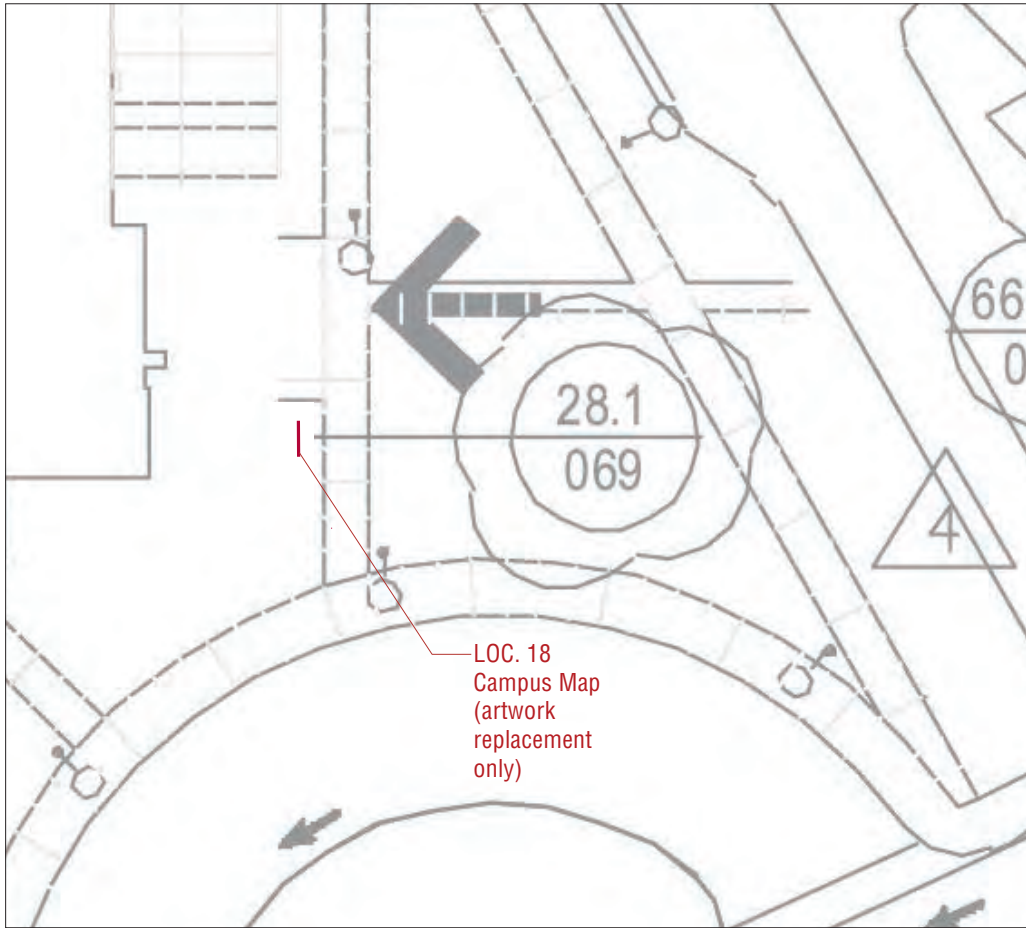

## 1 PLAN LOCATION

Scale: 1" = 20'-0"

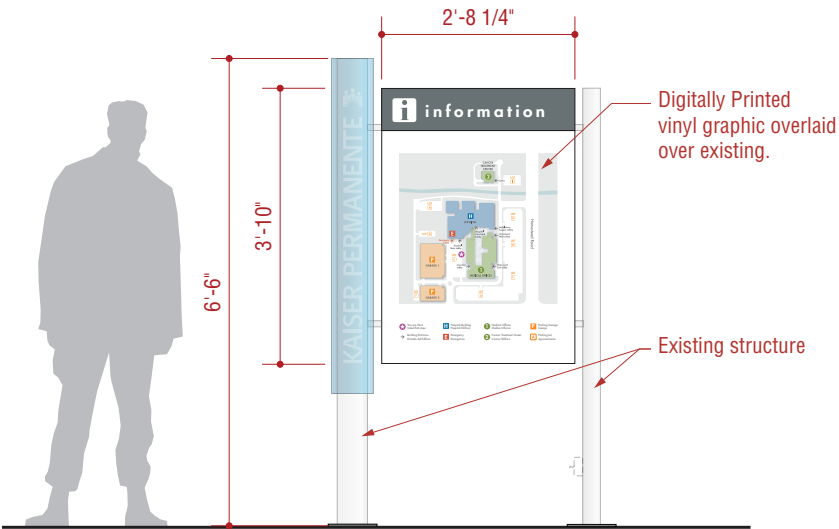

CAMPUS MAP  
SQ FOOTAGE PER SIGN = 10.5 sf

## 2 DETAIL LOC. 18

Scale: 3/8" = 1'-0"



## 3 PHOTO RENDERING LOC. 18

Not to Scale

Prepared By:

**GNU**  
GROUP

3445 Mt. Diablo Blvd. | Lafayette, California 94549  
925-444-2020 Telephone | 925-444-2039 Facsimile

4590 MacArthur Blvd., 5th Flr | Newport Beach, Ca 92660  
800-971-8025 Telephone | 925-444-2039 Facsimile

[www.gnugroup.com](http://www.gnugroup.com)

Program Location:



Antioch Medical Center  
4501 Sand Creek Road  
Antioch, CA

## CITY SUBMITTALS

*Do Not Use As Fabrication Shop*

Revisions / Bulletins:

Checked by:

Approval:

Program Number:  
**KP.3041.01**

Drawn By:  
**SK**

Original Issue:  
**05.01.2012**

Scale:  
**As Noted**


Title:  
**Loc. 18  
TH-K2  
Sign Placement Details**

Sheet:


**1.0**

© 2011 GNU Group. All rights reserved.



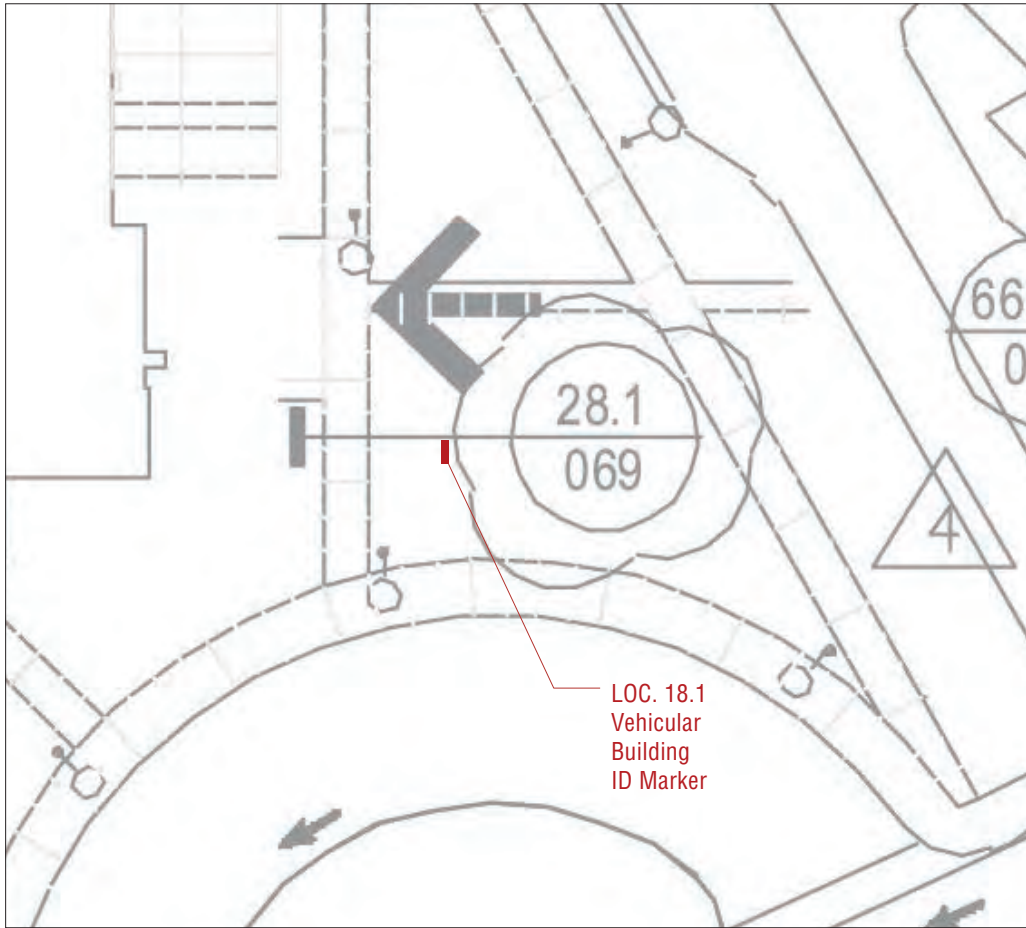

**1 PLAN LOCATION**  
Scale: 1" = 20'-0"

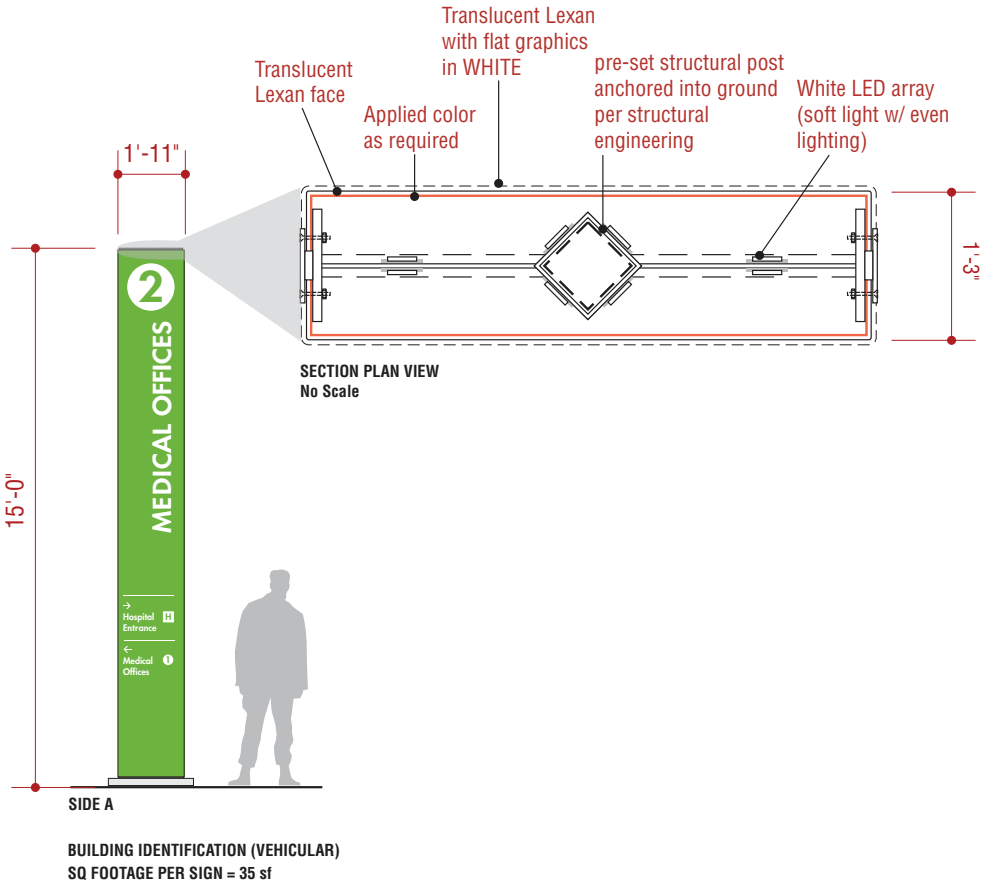

**2 DETAIL LOC. 18.1**  
Scale: 3/16" = 1'-0"



**3 PHOTO RENDERING LOC. 18.1**  
Not to Scale

Prepared By:

**GNU**  
GROUP

3445 Mt. Diablo Blvd. | Lafayette, California 94549  
925-444-2020 Telephone | 925-444-2039 Facsimile

4590 MacArthur Blvd., 5th Flr | Newport Beach, Ca 92660  
800-971-8025 Telephone | 925-444-2039 Facsimile

www.gnugroup.com

Program Location:



Antioch Medical Center  
4501 Sand Creek Road  
Antioch, CA

**CITY SUBMITTALS**  
*Do Not Use As Fabrication Shop*

Revisions / Bulletins:

Checked by:

Approval:


Program Number: <b>KP.3041.01</b>	Drawn By: <b>SK</b>
Original Issue: <b>05.01.2012</b>	Scale: <b>As Noted</b>

Title:  
**Loc. 18.1  
TH-17.1i  
Sign Placement Details**


Sheet:

**2.0**

© 2011 GNU Group. All rights reserved.

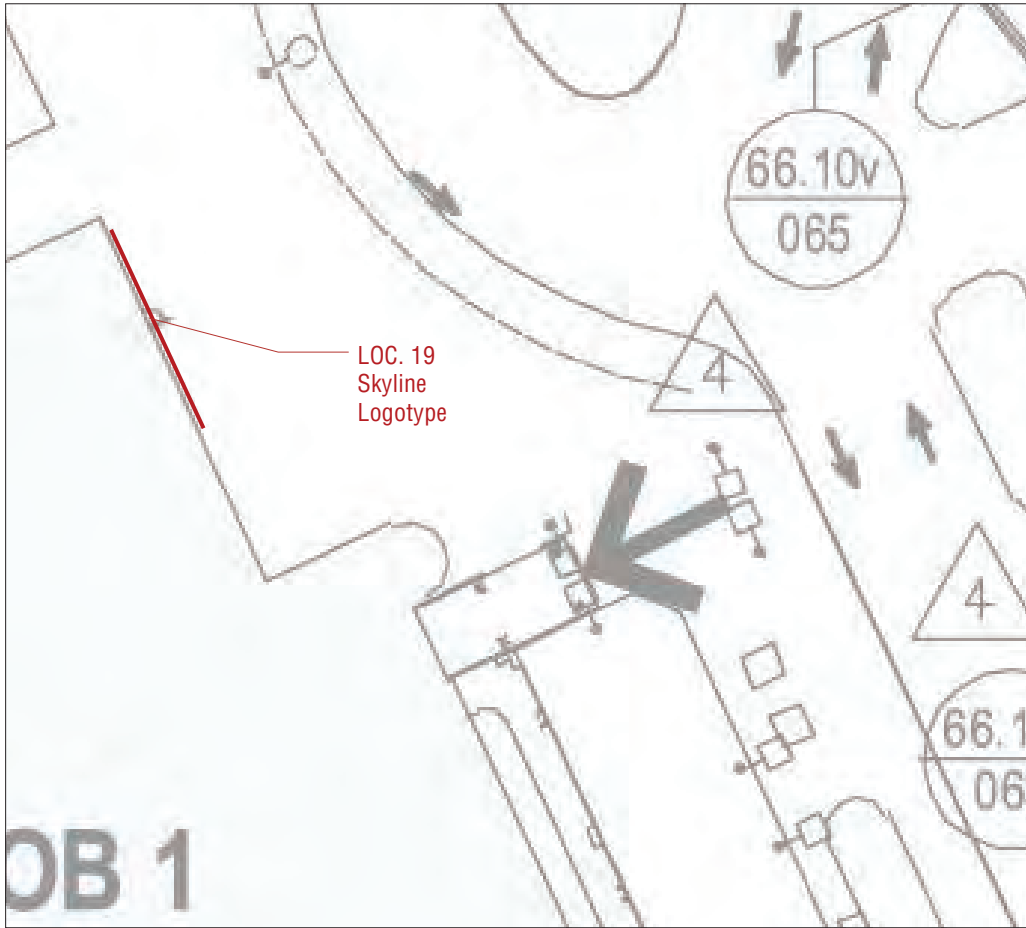


**1 PLAN LOCATION**  
Scale: 1" = 20'-0"

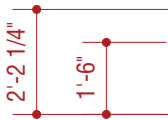

**KAISER PERMANENTE**

ILLUMINATED SKYLINE LOGOTYPE  
SQ FOOTAGE PER SIGN = 50 sf

**2 DETAIL LOC. 19**  
Scale: 1/4" = 1'-0"

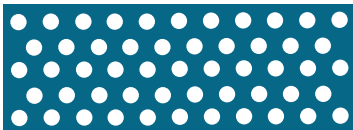

**4 PERFORATED VINYL DETAIL**  
Scale: no scale



**3 PHOTO RENDERING LOC. 19**  
Not to Scale

Prepared By:

**GNU**  
GROUP

3445 Mt. Diablo Blvd. | Lafayette, California 94549  
925-444-2020 Telephone | 925-444-2039 Facsimile

4590 MacArthur Blvd., 5th Flr | Newport Beach, Ca 92660  
800-971-8025 Telephone | 925-444-2039 Facsimile

www.gnugroup.com

Program Location:



Antioch Medical Center  
4501 Sand Creek Road  
Antioch, CA

**CITY  
SUBMITTALS**

*Do Not Use As Fabrication Shop*

Revisions / Bulletins:

Checked by:

Approval:

Program Number:  
**KP.3041.01**

Drawn By:  
**SK**

Original Issue:  
**05.01.2012**


Scale:  
**As Noted**

Title:  
**Loc. 19  
TH-02.2i / 15  
Sign Placement Details**


Sheet:

**3.0**

© 2011 GNU Group. All rights reserved.

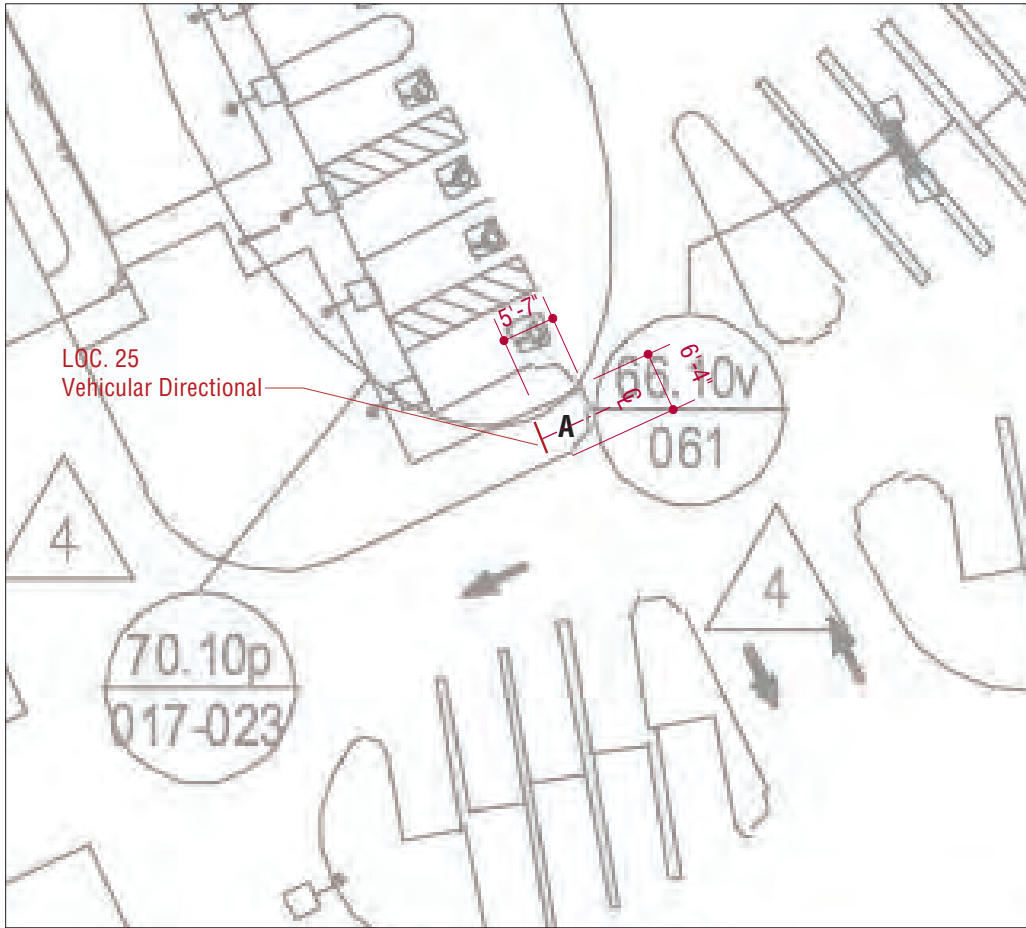

**1 PLAN LOCATION**  
Scale: 1" = 20'-0"

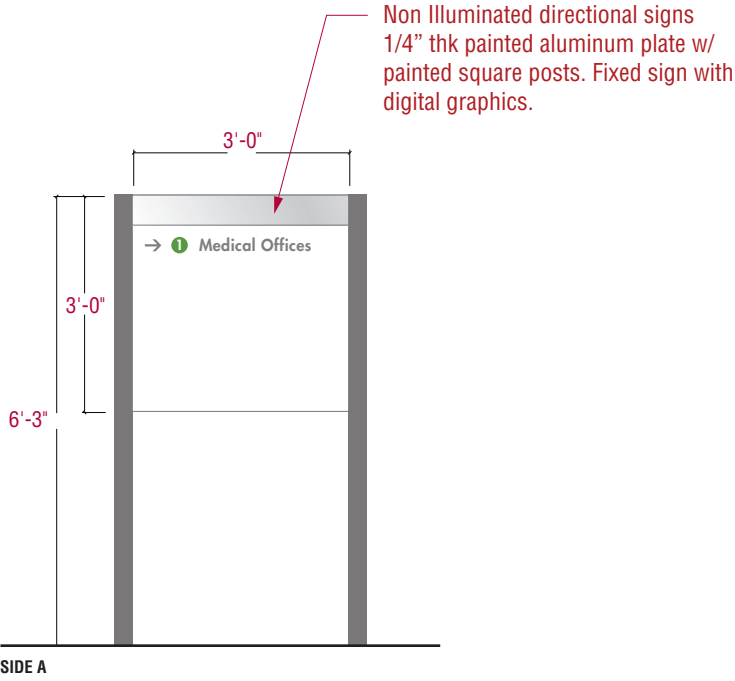

VEHICULAR DIRECTIONAL - 6'-3"  
SQ. FOOTAGE PER SIGN = 9 sf

**2 DETAIL LOC. 25**  
Scale: 3/8" = 1'-0"



**3 PHOTO RENDERING LOC. 25**  
Not to Scale

Prepared By:

**GNU**  
GROUP

3445 Mt. Diablo Blvd. | Lafayette, California 94549  
925-444-2020 Telephone | 925-444-2039 Facsimile

4590 MacArthur Blvd., 5th Flr | Newport Beach, Ca 92660  
800-971-8025 Telephone | 925-444-2039 Facsimile

www.gnugroup.com

Program Location:



Antioch Medical Center  
4501 Sand Creek Road  
Antioch, CA

**CITY**  
**SUBMITTALS**

*Do Not Use As Fabrication Shop*

Revisions / Bulletins:

Checked by:

Approval:

Program Number:  
**KP.3041.01**

Drawn By:  
**SK**

Original Issue:  
**05.01.2012**

Scale:  
**As Noted**


Title:  
**Loc. 25**  
**54.10r**  
**Sign Placement Details**

Sheet:


**4.0**

© 2011 GNU Group. All rights reserved.



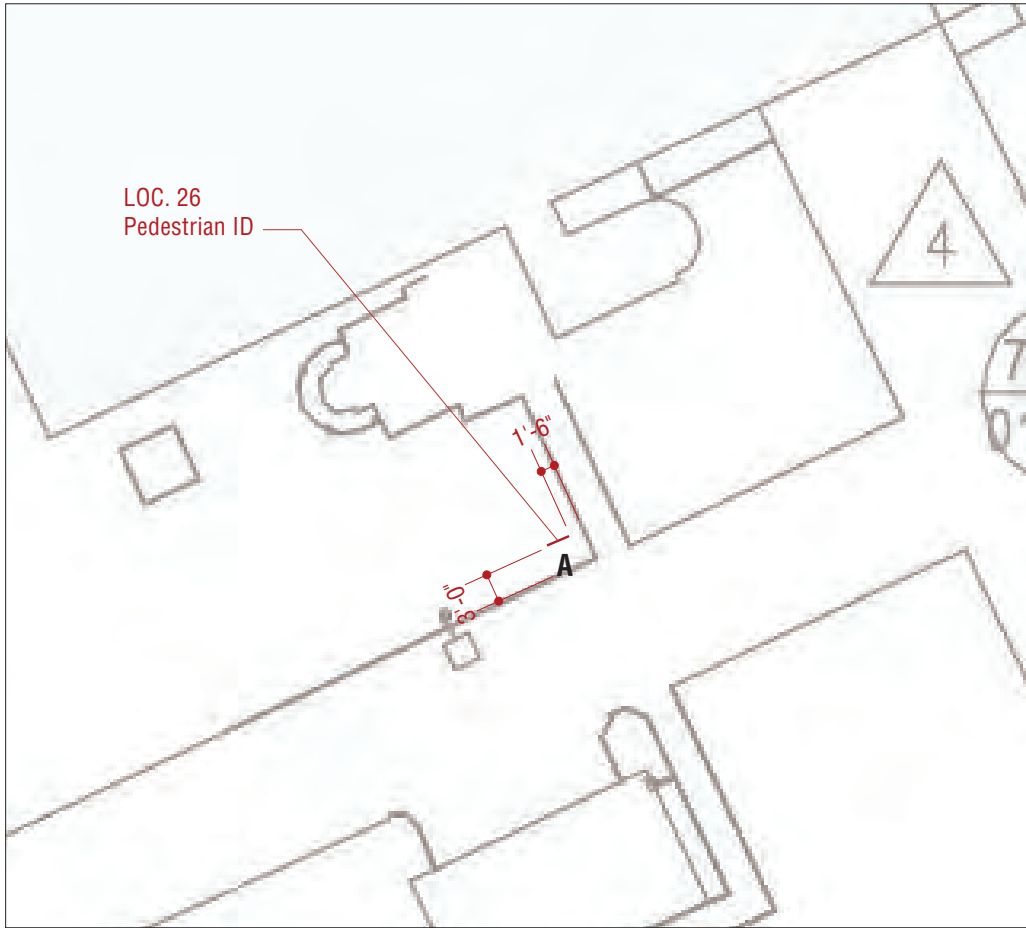

**1 PLAN LOCATION**  
Scale: 1" = 20'-0"

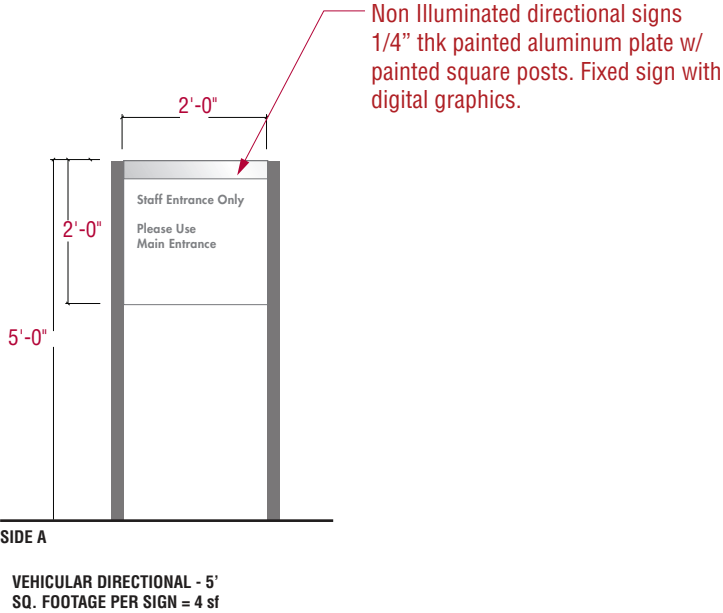

**2 DETAIL LOC. 26**  
Scale: 3/8" = 1'-0"



**3 PHOTO RENDERING LOC. 26**  
Not to Scale

Prepared By:

**GNU**  
**GROUP**

3445 Mt. Diablo Blvd. | Lafayette, California 94549  
925-444-2020 Telephone | 925-444-2039 Facsimile

4590 MacArthur Blvd., 5th Flr | Newport Beach, Ca 92660  
800-971-8025 Telephone | 925-444-2039 Facsimile

[www.gnugroup.com](http://www.gnugroup.com)

Program Location:



Antioch Medical Center  
4501 Sand Creek Road  
Antioch, CA

## CITY SUBMITTALS

*Do Not Use As Fabrication Shop*

Revisions / Bulletins:

Checked by:

Approval:

Program Number:  
**KP.3041.01**

Drawn By:  
**SK**

Original Issue:  
**05.01.2012**



Scale:  
**As Noted**

Title:  
**Loc. 26**  
**55.10r**  
**Sign Placement Details**

Sheet:

**5.0**

© 2011 GNU Group. All rights reserved.

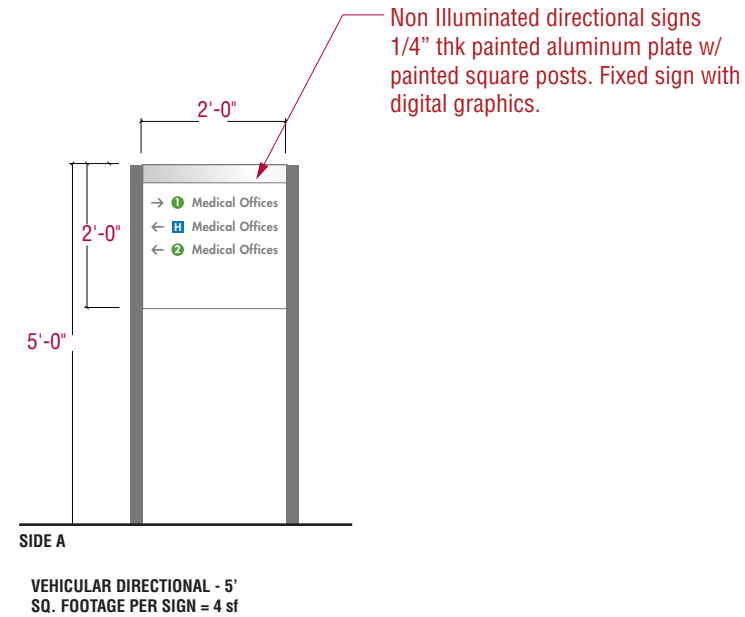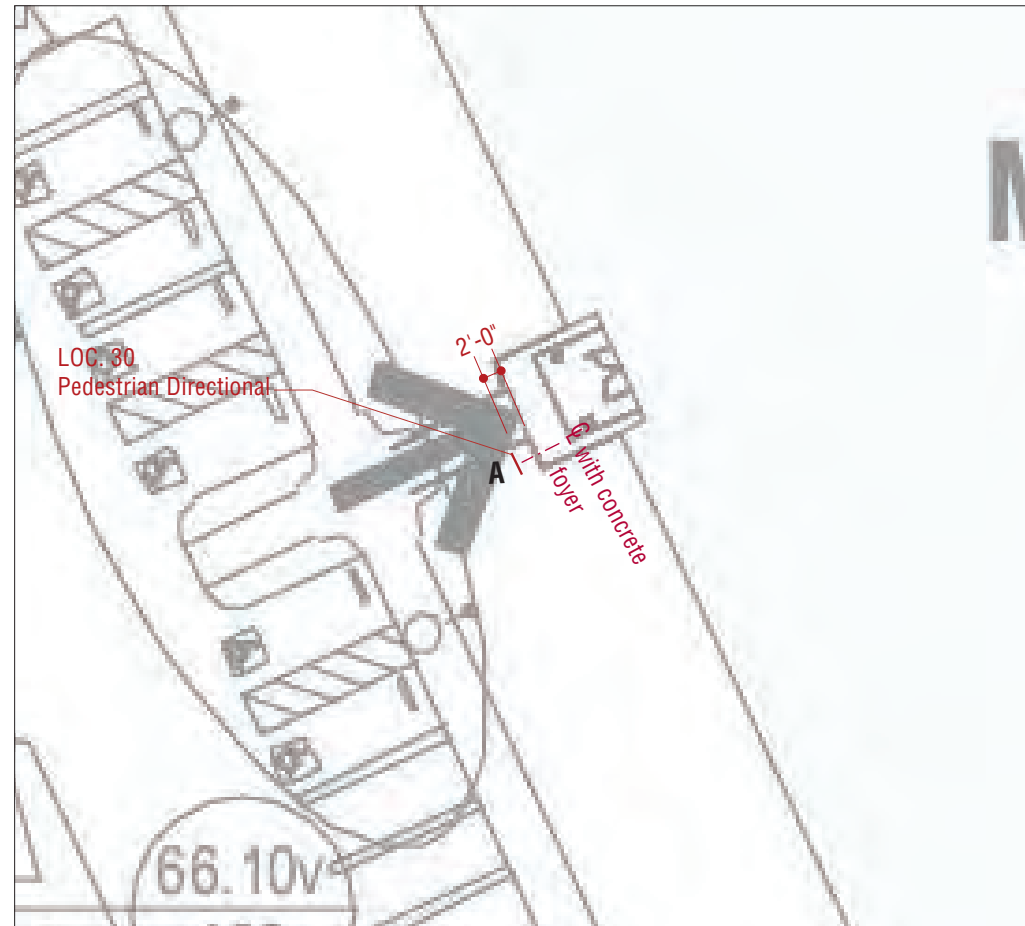

Prepared By:



**GNU**  
GROUP

3445 Mt. Diablo Blvd. / Lafayette, California 94549  
925-444-2020 Telephone / 925-444-2039 Facsimile

4590 MacArthur Blvd., 5th Flr | Newport Beach, Ca 92660  
800-971-8025 Telephone | 925-444-2039 Facsimile

[www.gnugroup.com](http://www.gnugroup.com)

Program Location:



Antioch Medical Center  
4501 Sand Creek Road  
Antioch, CA

## CITY SUBMITTALS

*Do Not Use As Fabrication Shop*

Revisions / Bulletins:

Checked by:

Approval:

Program Number: <i>KP.3041.01</i>	Drawn By: <i>SK</i>
Original Issue: <i>05.01.2012</i>	Scale: <i>As Noted</i>

Title:


**Loc. 30**  
**55.10r**  
**Sign Placement Details**

Sheet:


## 6.0

© 2011 GNU Group. All rights reserved.



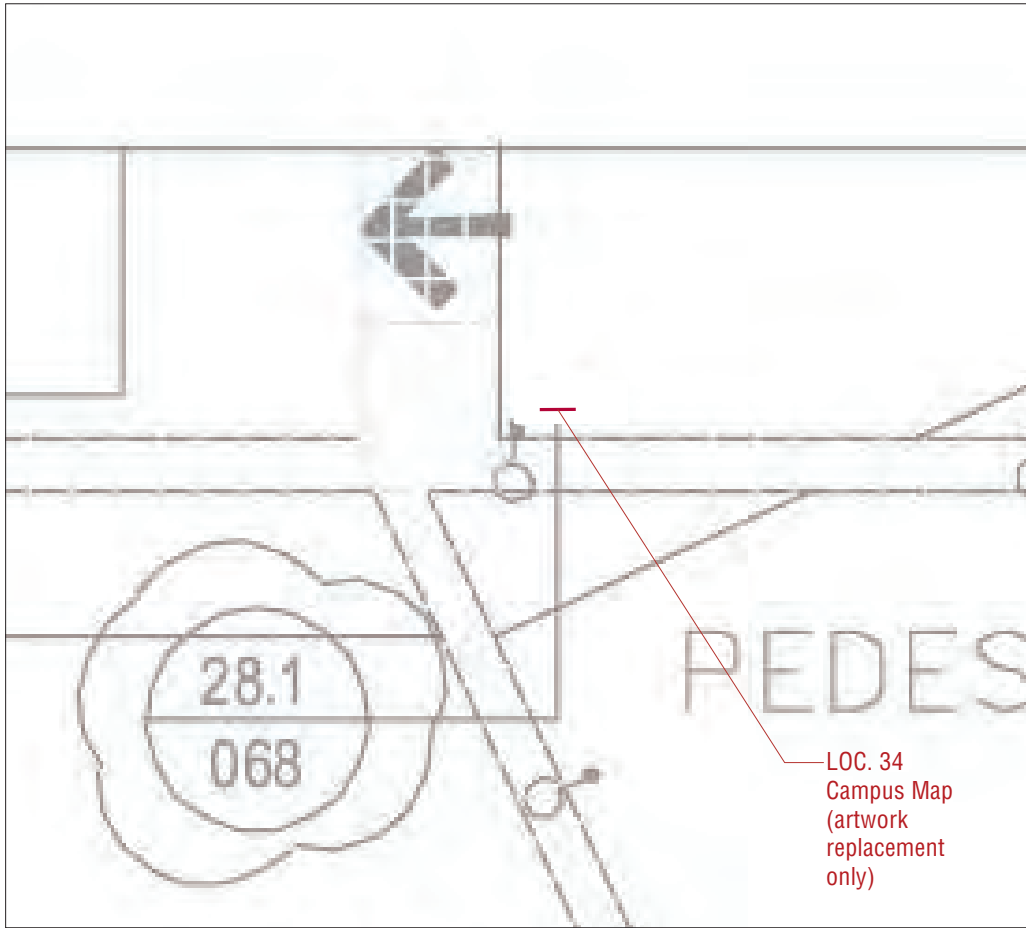

**1 PLAN LOCATION**  
Scale: 1" = 20'-0"

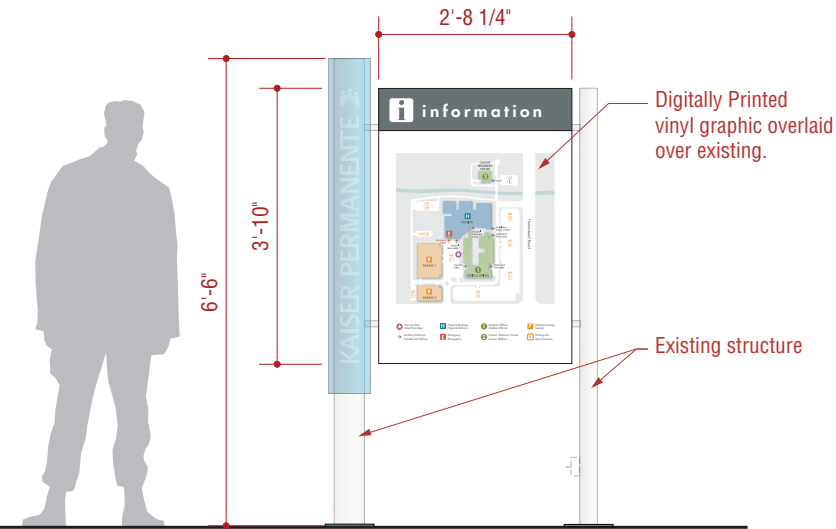

**CAMPUS MAP**  
SQ FOOTAGE PER SIGN = 10.5 sf

**2 DETAIL LOC. 34**  
Scale: 3/8" = 1'-0"



**3 PHOTO RENDERING LOC. 34**  
Not to Scale

Prepared By:

**GNU**  
GROUP

3445 Mt. Diablo Blvd. | Lafayette, California 94549  
925-444-2020 Telephone | 925-444-2039 Facsimile

4590 MacArthur Blvd., 5th Flr | Newport Beach, Ca 92660  
800-971-8025 Telephone | 925-444-2039 Facsimile

www.gnugroup.com

Program Location:



Antioch Medical Center  
4501 Sand Creek Road  
Antioch, CA

**CITY**  
**SUBMITTALS**  
*Do Not Use As Fabrication Shop*

Revisions / Bulletins:

Checked by:

Approval:

Program Number:  
**KP.3041.01**

Drawn By:  
**SK**

Original Issue:  
**05.01.2012**


Scale:  
**As Noted**

Title:  
**Loc. 34**  
**TH-K2**  
**Sign Placement Details**


Sheet:

**7.0**

© 2011 GNU Group. All rights reserved.

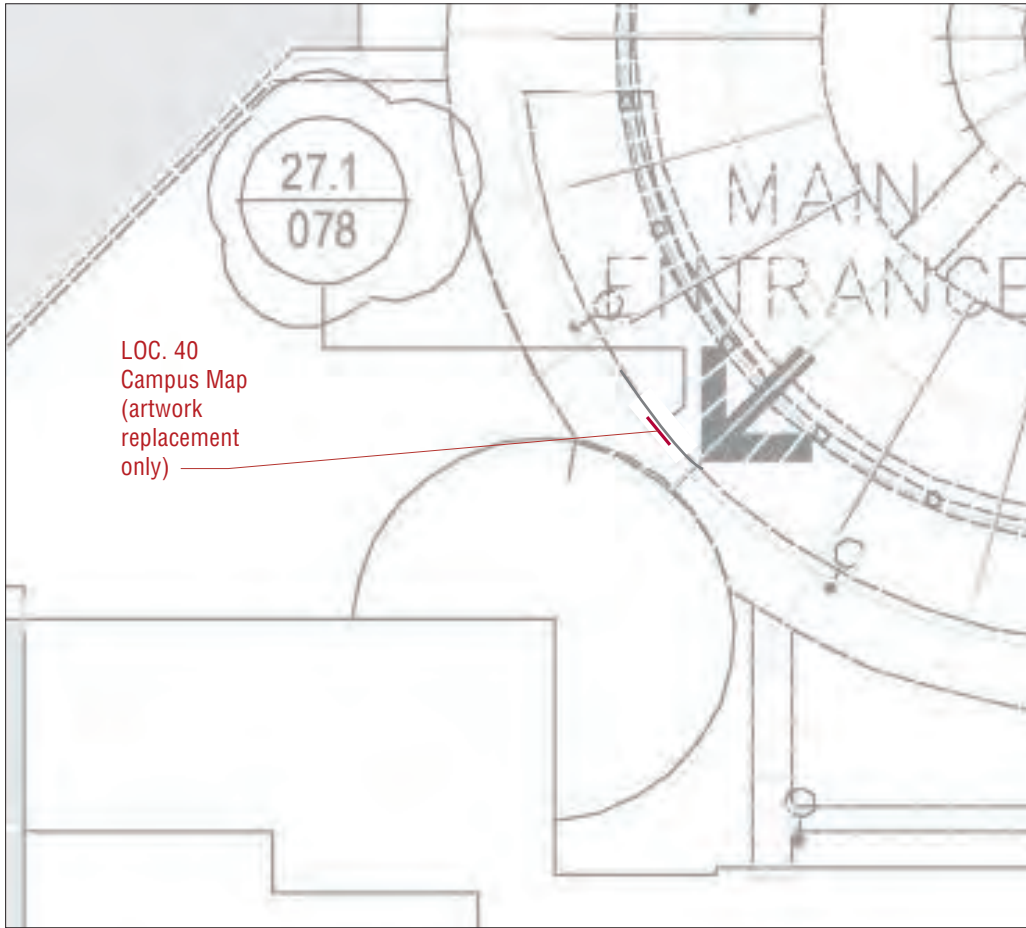


**1 PLAN LOCATION**  
Scale: 1" = 20'-0"

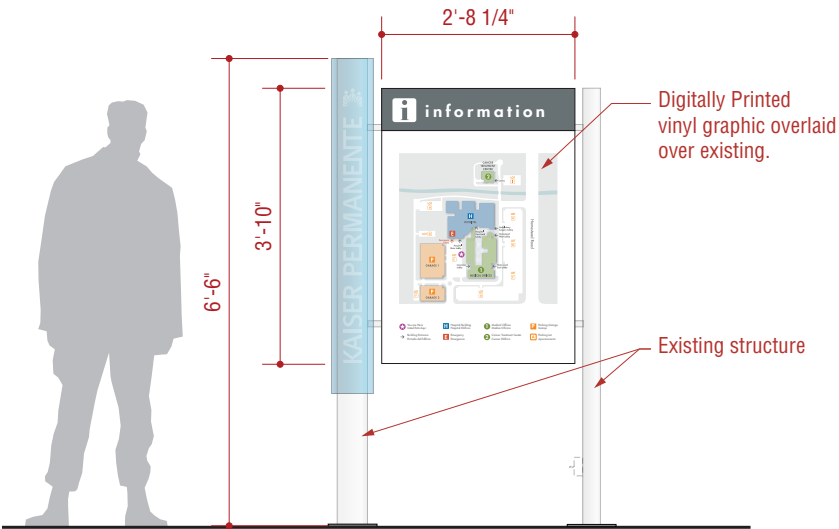

CAMPUS MAP  
SQ FOOTAGE PER SIGN = 10.5 sf

**2 DETAIL LOC. 40**  
Scale: 3/8" = 1'-0"

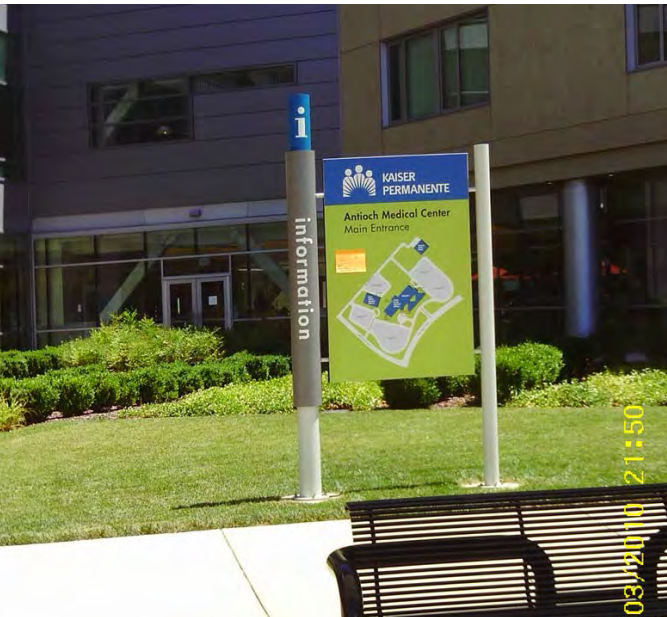

**3 PHOTO RENDERING LOC. 40**  
Not to Scale

Prepared By:

**GNU**  
GROUP

3445 Mt. Diablo Blvd. | Lafayette, California 94549  
925-444-2020 Telephone | 925-444-2039 Facsimile

4590 MacArthur Blvd., 5th Flr | Newport Beach, Ca 92660  
800-971-8025 Telephone | 925-444-2039 Facsimile

www.gnugroup.com

Program Location:



Antioch Medical Center  
4501 Sand Creek Road  
Antioch, CA

**CITY**  
**SUBMITTALS**  
*Do Not Use As Fabrication Shop*

Revisions / Bulletins:

Checked by:

Approval:

Program Number:  
**KP.3041.01**

Drawn By:  
**SK**

Original Issue:  
**05.01.2012**


Scale:  
**As Noted**

Title:  
**Loc. 40**  
**TH-K2**  
**Sign Placement Details**

Sheet:


**8.0**

© 2011 GNU Group. All rights reserved.

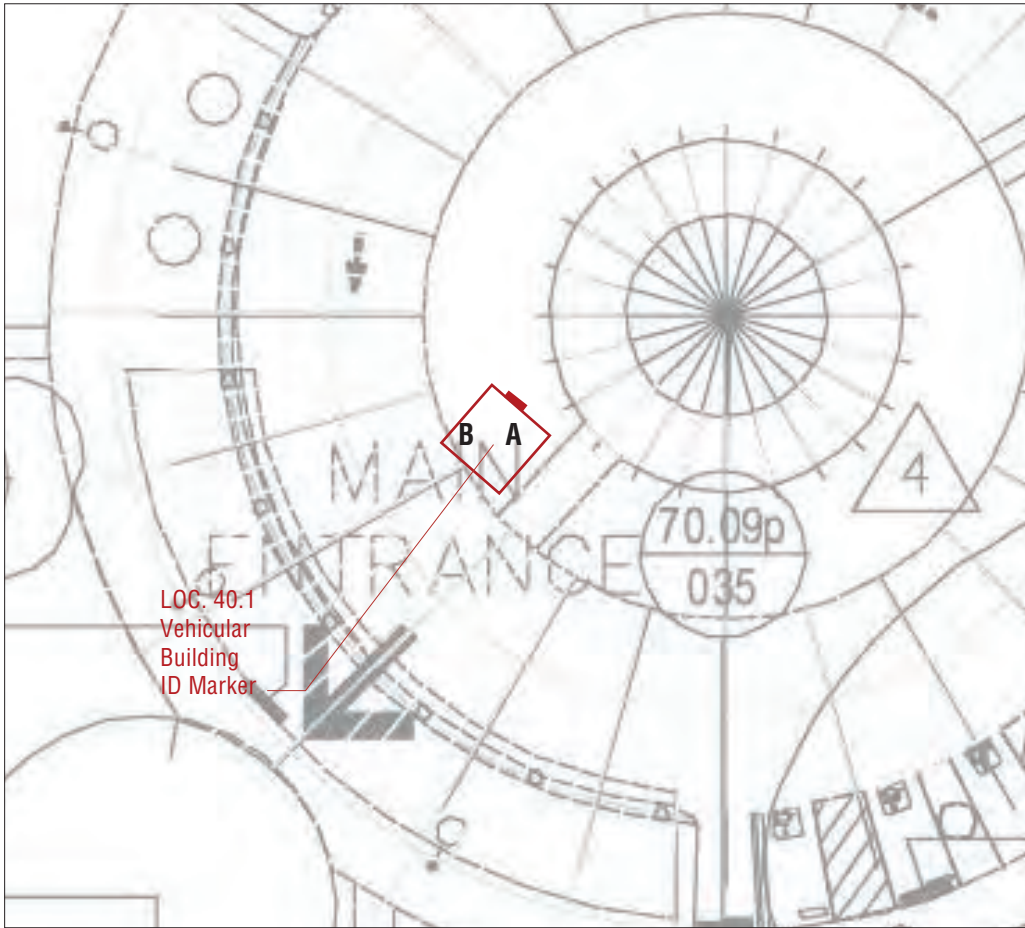

## 1 PLAN LOCATION

Scale: 1" = 20'-0"

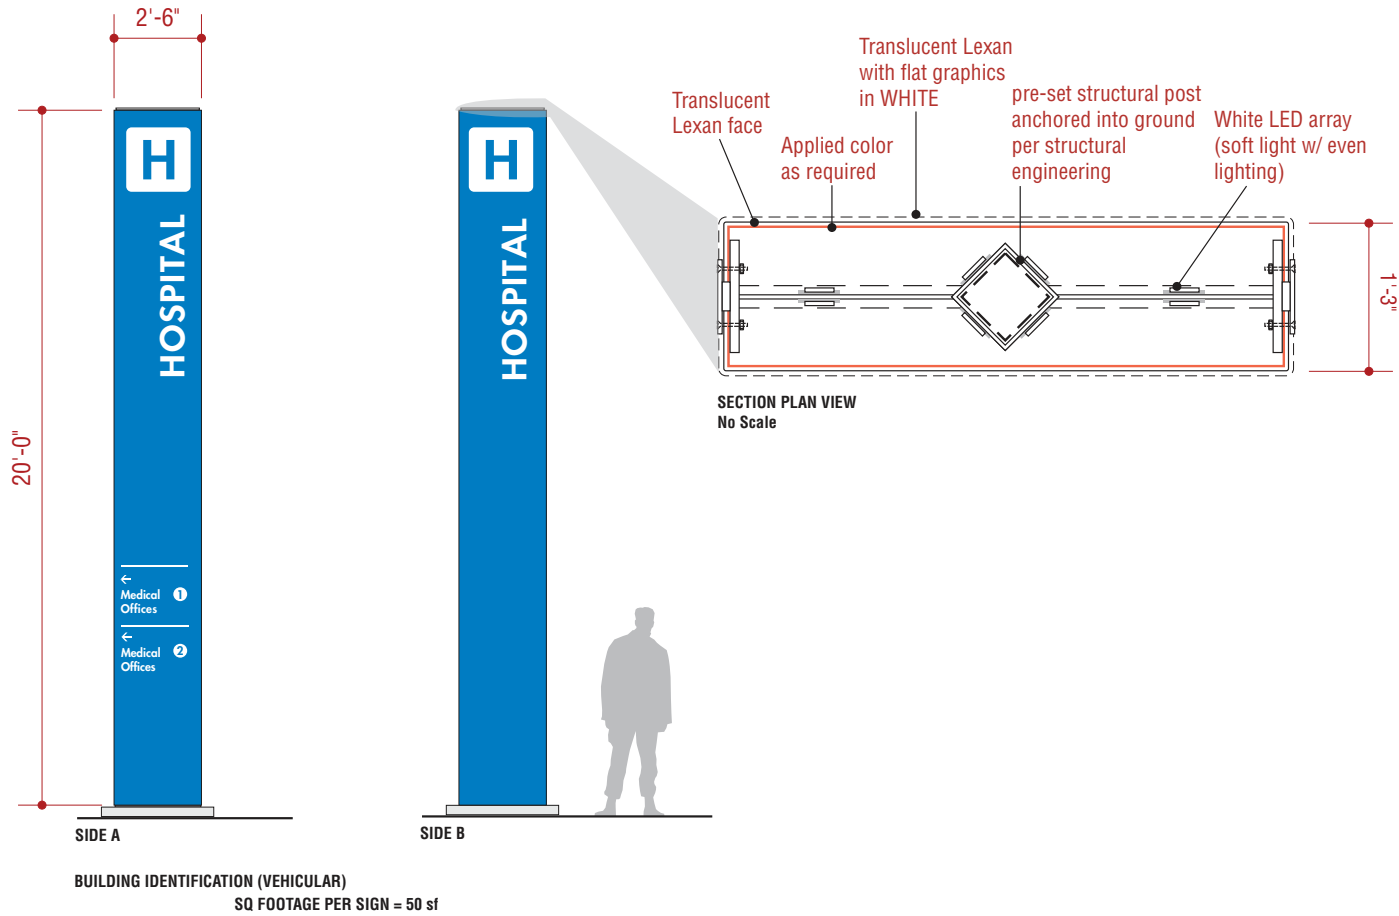

## 2 DETAIL LOC. 40.1

Scale: 3/16" = 1'-0"



## 3 PHOTO RENDERING LOC. 40.1

Not to Scale

Prepared By:

**GNU**  
GROUP

3445 Mt. Diablo Blvd. | Lafayette, California 94549  
925-444-2020 Telephone | 925-444-2039 Facsimile

4590 MacArthur Blvd., 5th Flr | Newport Beach, Ca 92660  
800-971-8025 Telephone | 925-444-2039 Facsimile

www.gnugroup.com

Program Location:



Antioch Medical Center  
4501 Sand Creek Road  
Antioch, CA

## CITY SUBMITTALS

*Do Not Use As Fabrication Shop*

Revisions / Bulletins:

Checked by:

Approval:

Program Number:

**KP.3041.01**

Drawn By:

**SK**

Original Issue:

**05.01.2012**

Scale:

**As Noted**

Title:


**Loc. 40.1**  
**TH-15.1i**  
**Sign Placement Details**

Sheet:


**9.0**

© 2011 GNU Group. All rights reserved.



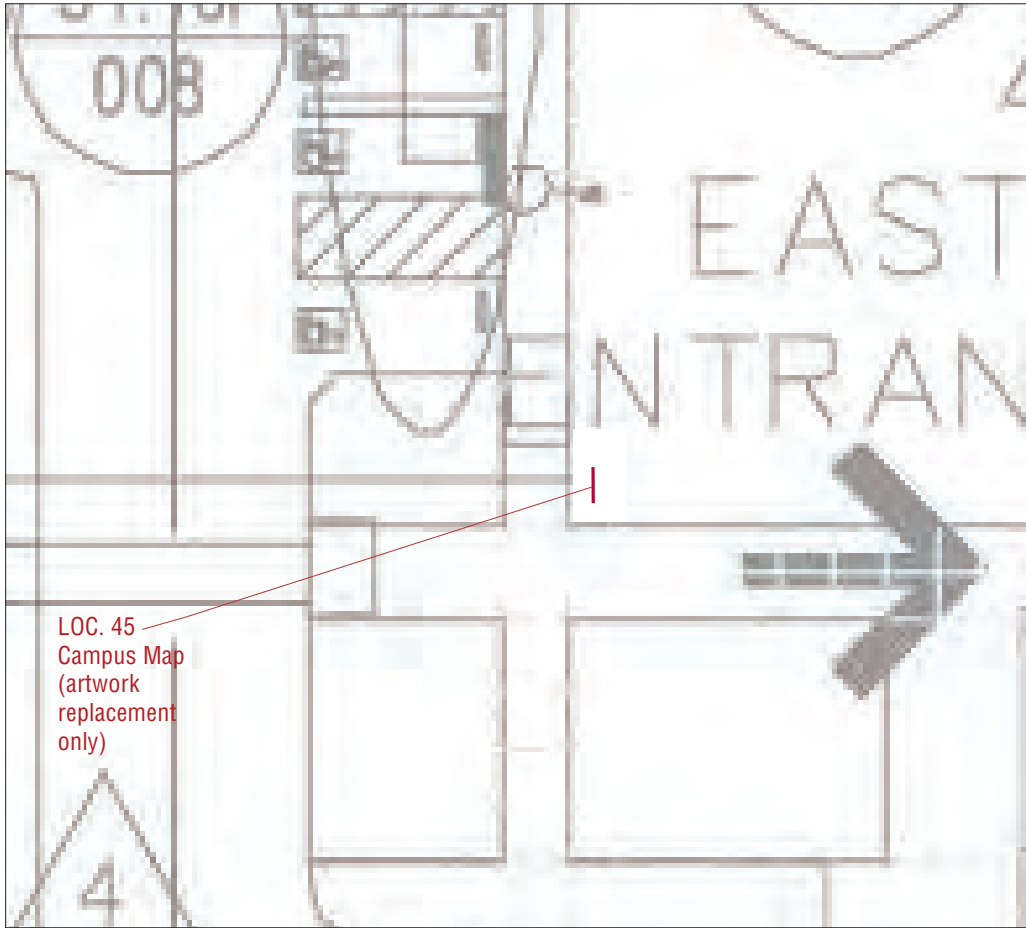


**1 PLAN LOCATION**  
Scale: 1" = 20'-0"

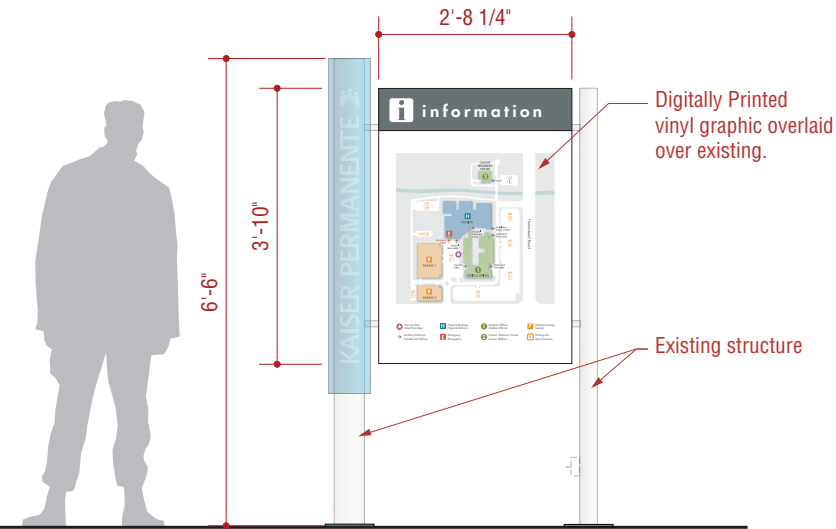

CAMPUS MAP  
SQ FOOTAGE PER SIGN = 10.5 sf

**2 DETAIL LOC. 45**  
Scale: 3/8" = 1'-0"

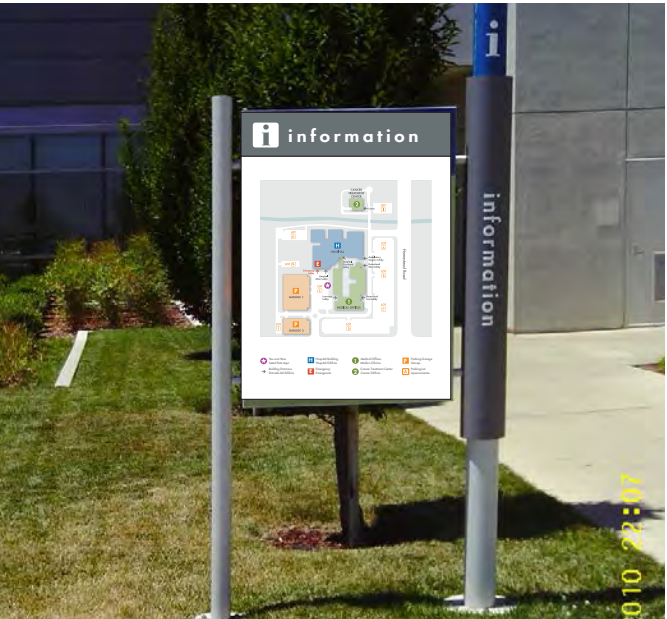

**3 PHOTO RENDERING LOC. 45**  
Not to Scale

Prepared By:

**GNU**  
GROUP

3445 Mt. Diablo Blvd. | Lafayette, California 94549  
925-444-2020 Telephone | 925-444-2039 Facsimile

4590 MacArthur Blvd., 5th Flr | Newport Beach, Ca 92660  
800-971-8025 Telephone | 925-444-2039 Facsimile

www.gnugroup.com

Program Location:



Antioch Medical Center  
4501 Sand Creek Road  
Antioch, CA

**CITY**  
**SUBMITTALS**  
*Do Not Use As Fabrication Shop*

Revisions / Bulletins:

Checked by:

Approval:

Program Number:  
**KP.3041.01**

Drawn By:  
**SK**

Original Issue:  
**05.01.2012**


Scale:  
**As Noted**

Title:  
**Loc. 45**  
**TH-K2**  
**Sign Placement Details**

Sheet:


**10.0**

© 2011 GNU Group. All rights reserved.

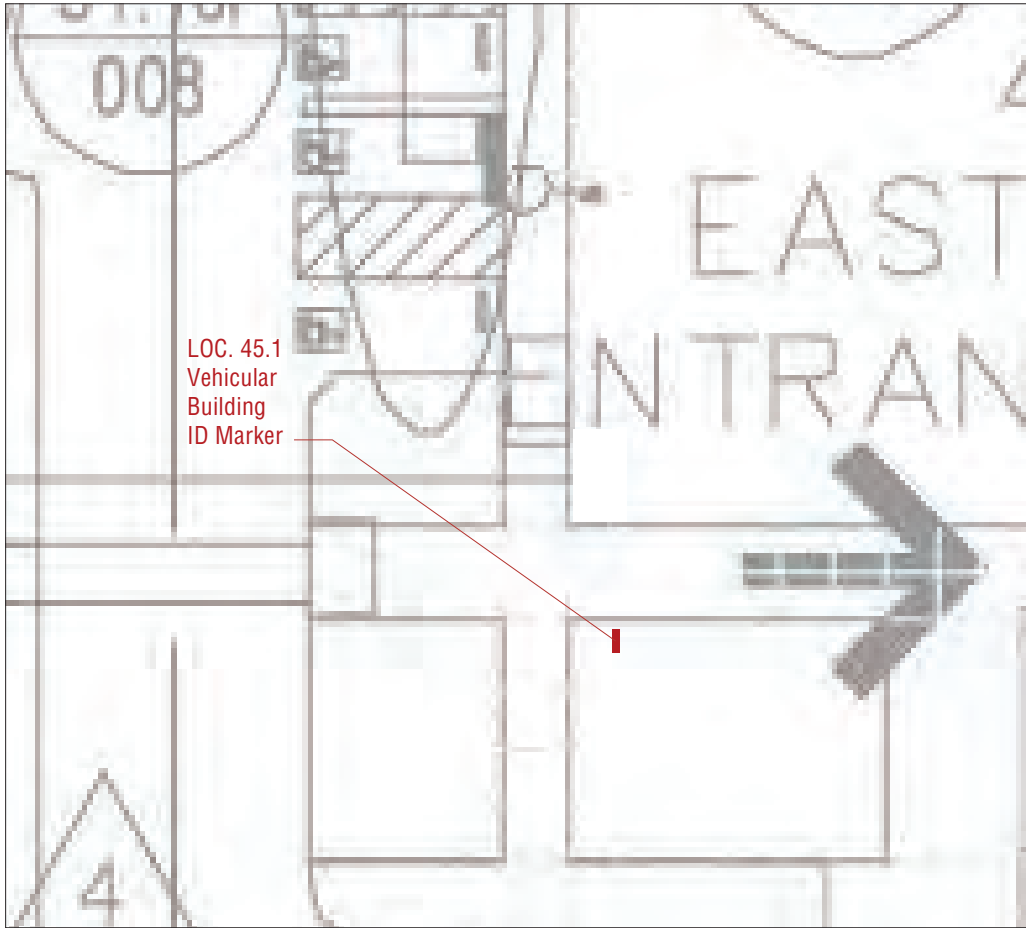

## 1 PLAN LOCATION

Scale: 1" = 20'-0"

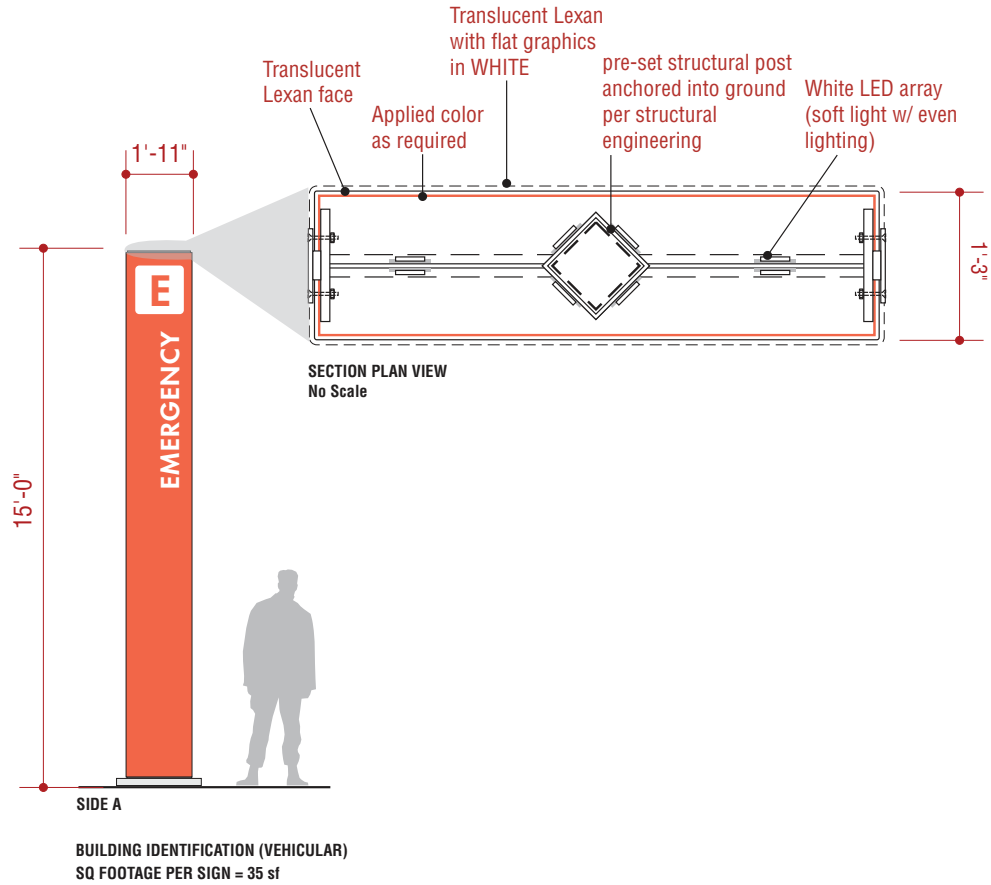

## 2 DETAIL LOC. 45.1

Scale: 3/16" = 1'-0"



## 3 PHOTO RENDERING LOC. 45.1

Not to Scale

Prepared By:

**GNU**  
GROUP

3445 Mt. Diablo Blvd. | Lafayette, California 94549  
925-444-2020 Telephone | 925-444-2039 Facsimile

4590 MacArthur Blvd., 5th Flr | Newport Beach, Ca 92660  
800-971-8025 Telephone | 925-444-2039 Facsimile

[www.gnugroup.com](http://www.gnugroup.com)

Program Location:



Antioch Medical Center  
4501 Sand Creek Road  
Antioch, CA

## CITY SUBMITTALS

*Do Not Use As Fabrication Shop*

Revisions / Bulletins:

Checked by:

Approval:

Program Number:  
**KP.3041.01**

Drawn By:  
**SK**

Original Issue:  
**05.01.2012**


Scale:  
**As Noted**

Title:  
**Loc. 45.1**  
**TH-16.1i**  
**Sign Placement Details**


Sheet:

**11.0**


© 2011 GNU Group. All rights reserved.

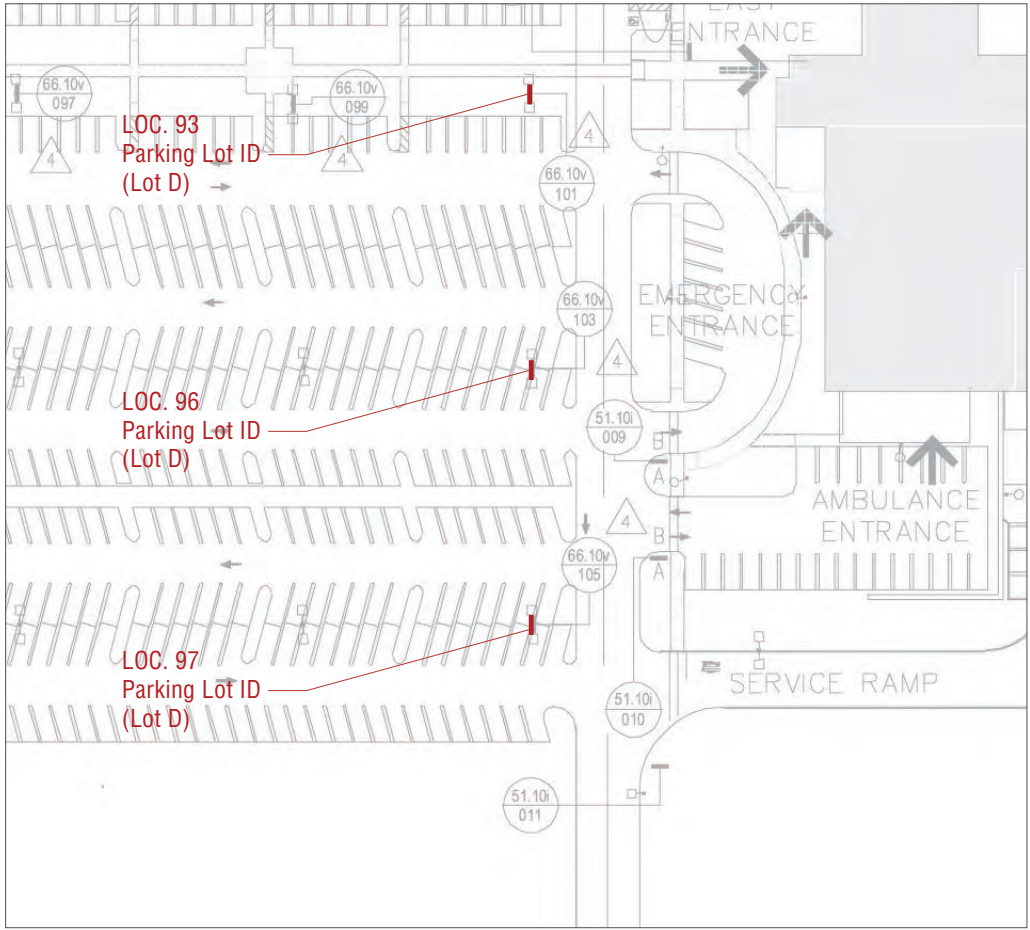

**1 PLAN LOCATION**  
Scale: NTS

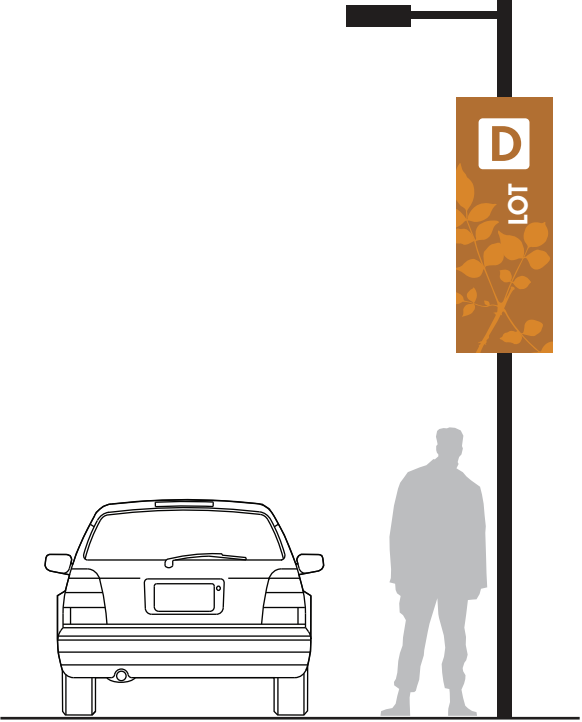

**2 DETAIL LOC. various**  
Scale: 3/16" = 1'-0"

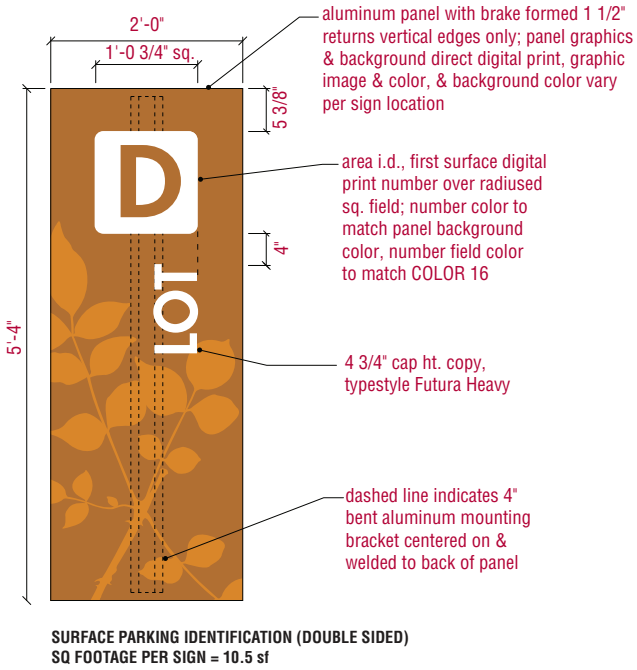

**SURFACE PARKING IDENTIFICATION (DOUBLE SIDED)**  
SQ FOOTAGE PER SIGN = 10.5 sf



**3 PHOTO RENDERING LOC. various**  
Not to Scale

Prepared By:

**GNU**  
**GROUP**

3445 Mt. Diablo Blvd. | Lafayette, California 94549  
925-444-2020 Telephone | 925-444-2039 Facsimile

4590 MacArthur Blvd., 5th Flr | Newport Beach, Ca 92660  
800-971-8025 Telephone | 925-444-2039 Facsimile

[www.gnugroup.com](http://www.gnugroup.com)

Program Location:



**Antioch Medical Center**  
4501 Sand Creek Road  
Antioch, CA

**CITY**  
**SUBMITTALS**

*Do Not Use As Fabrication Shop*

Revisions / Bulletins:

Checked by:

Approval:

Program Number:  
**KP.3041.01**

Drawn By:  
**SK**

Original Issue:  
**05.01.2012**

Scale:  
**As Noted**

Title:  
**Lot A: 78, 78.1, 79 Lot C: 84-87**  
**Lot B: 80, 81, 82 Lot D: 93, 96, 97**


**TH-P7.1**  
**Sign Placement Details**

Sheet:


**12.0**

© 2011 GNU Group. All rights reserved.




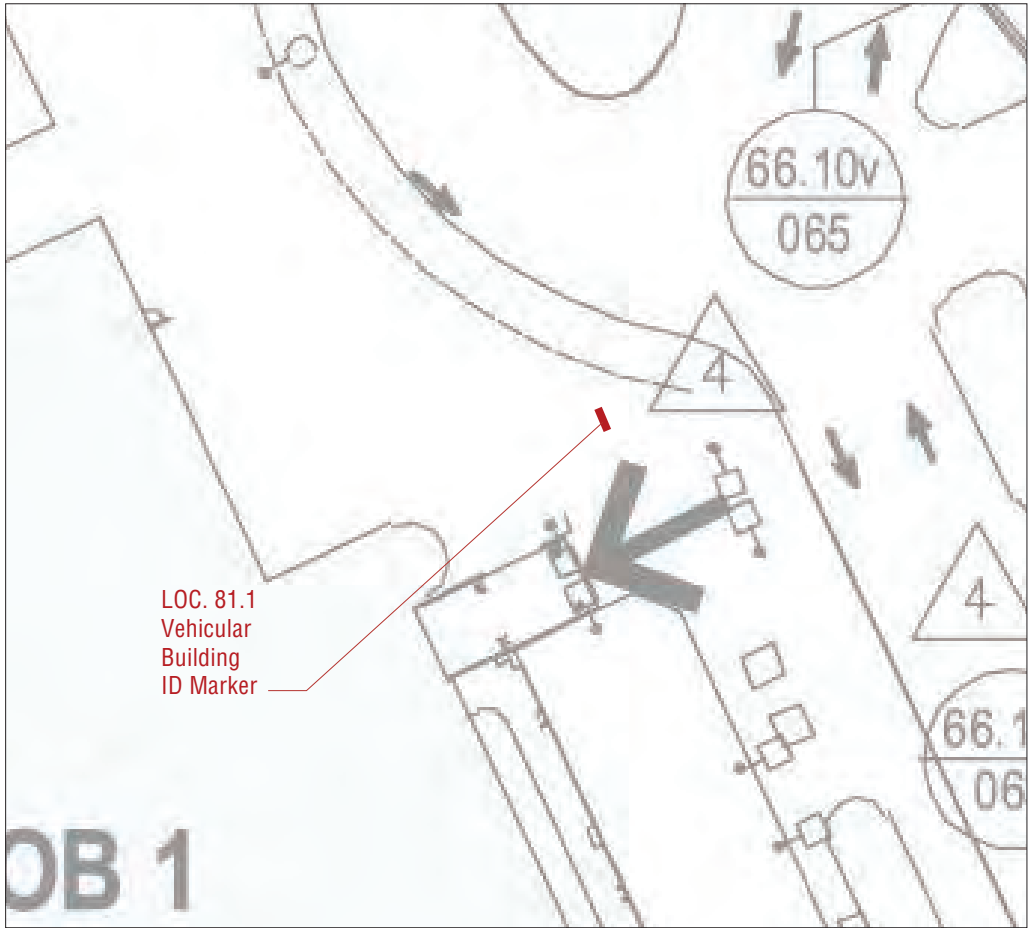

**1 PLAN LOCATION**  
Scale: 1" = 20'-0"

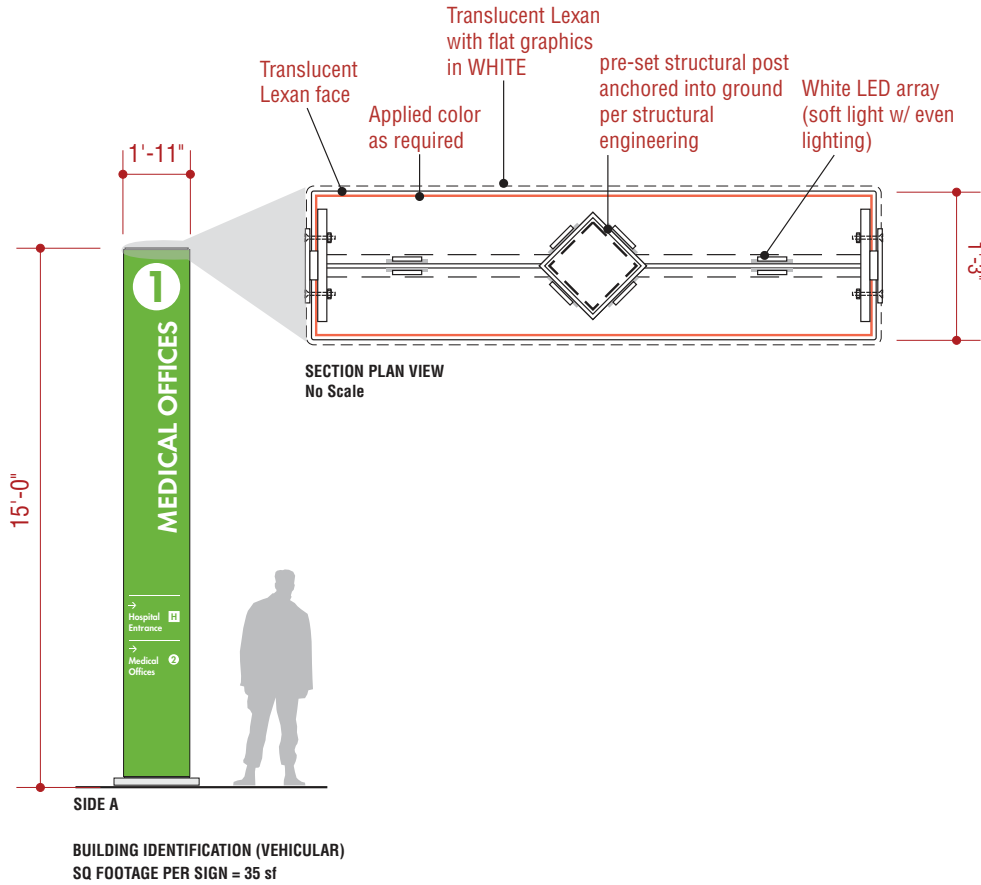

**2 DETAIL LOC. 18.1**  
Scale: 3/16" = 1'-0"

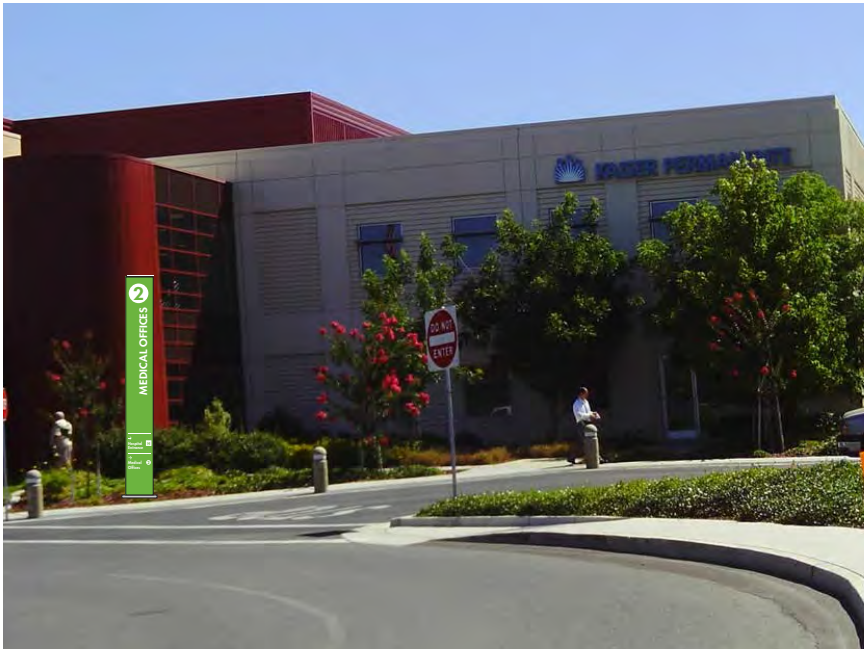

**3 PHOTO RENDERING LOC. 18.1**  
Not to Scale

Prepared By:

**GNU**  
GROUP

3445 Mt. Diablo Blvd. | Lafayette, California 94549  
925-444-2020 Telephone | 925-444-2039 Facsimile

4590 MacArthur Blvd., 5th Flr | Newport Beach, Ca 92660  
800-971-8025 Telephone | 925-444-2039 Facsimile

www.gnugroup.com

Program Location:



Antioch Medical Center  
4501 Sand Creek Road  
Antioch, CA

**CITY**  
**SUBMITTALS**  
*Do Not Use As Fabrication Shop*

Revisions / Bulletins:

Checked by:

Approval:

Program Number:

**KP.3041.01**

Drawn By:

**SK**

Original Issue:

**05.01.2012**

Scale:

**As Noted**


Title:

**Loc. 18.1**  
**TH-17.1i**  
**Sign Placement Details**


Sheet:

**12.1**


© 2011 GNU Group. All rights reserved.

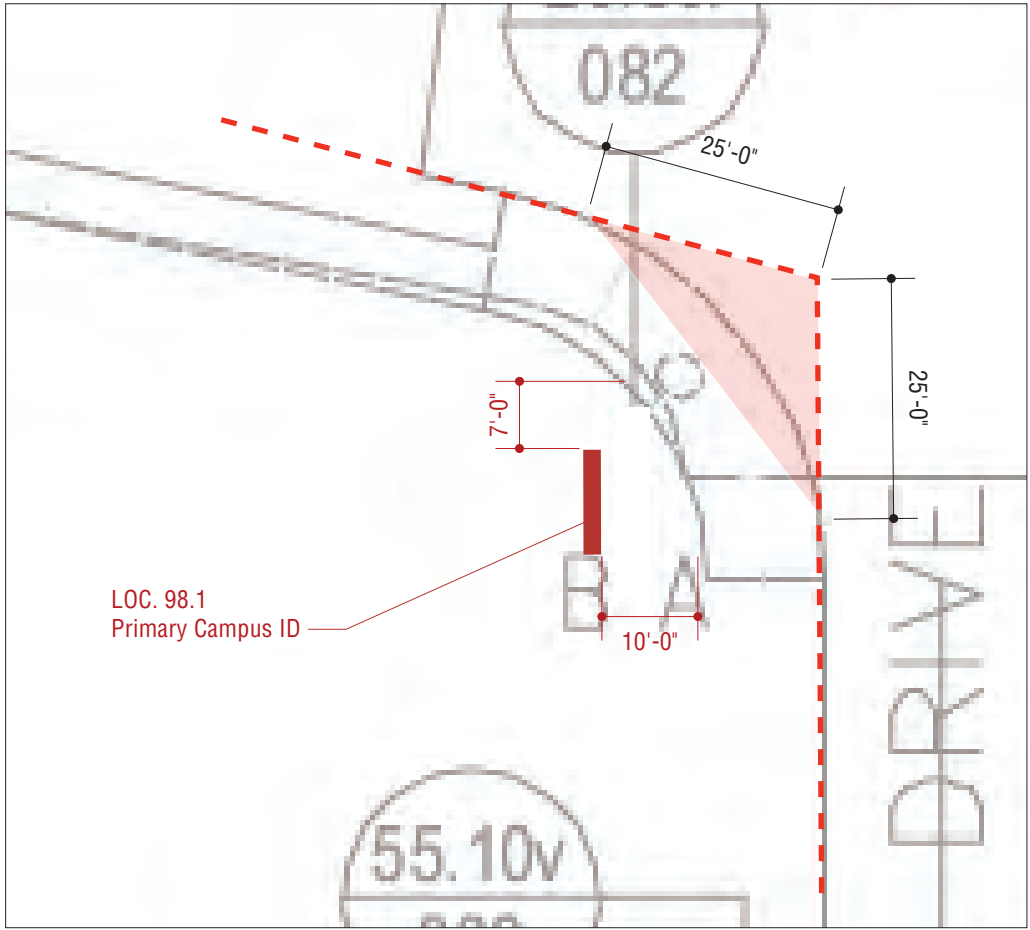

1 PLAN LOCATION  
Scale: 1" = 20'-0"

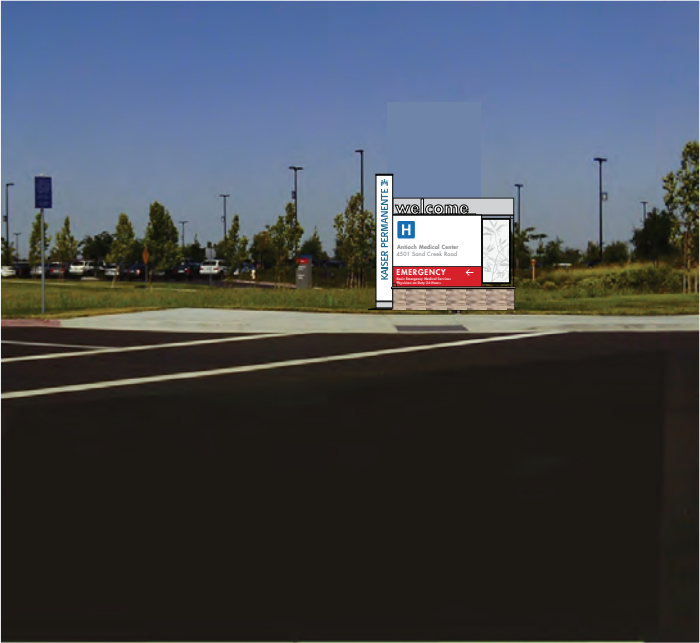

3 PHOTO RENDERING LOC. 98.1  
Not to Scale

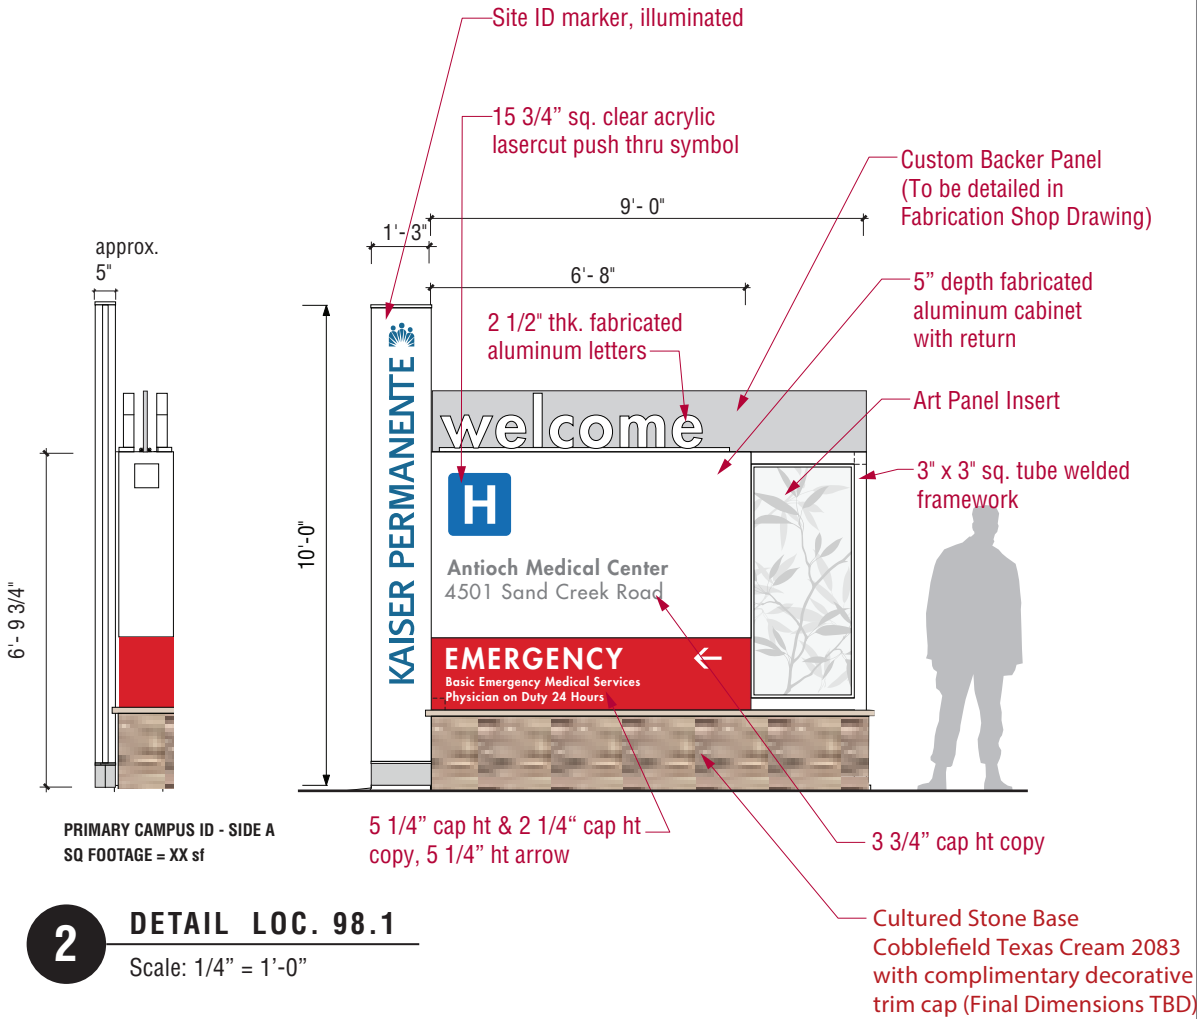

2 DETAIL LOC. 98.1  
Scale: 1/4" = 1'-0"



4 DETAIL BACK VIEW  
Scale: 1/4" = 1'-0"

Prepared By:

GNU  
GROUP

3445 Mt. Diablo Blvd. | Lafayette, California 94549  
925-444-2020 Telephone | 925-444-2039 Facsimile

4590 MacArthur Blvd., 5th Fl | Newport Beach, Ca 92660  
800-971-8025 Telephone | 925-444-2039 Facsimile

www.gnu-group.com

Program Location:



Antioch Medical Center  
4501 Sand Creek Road  
Antioch, CA

CITY  
SUBMITTALS

Do Not Use As Fabrication Shop

Revisions / Bulletins:

1.	06.25.2014	AD
2.	08.19.2014	DL

Checked by:

Approval:


Program Number:	Drawn By:
KP.3041.01	SK
Original Issue:	Scale:
05.01.2012	As Noted

Title:  
**Loc. 98.1**  
**TH-11.1**  
**Sign Placement Details**


Sheet:

13.0

© 2011 GNU Group. All rights reserved.

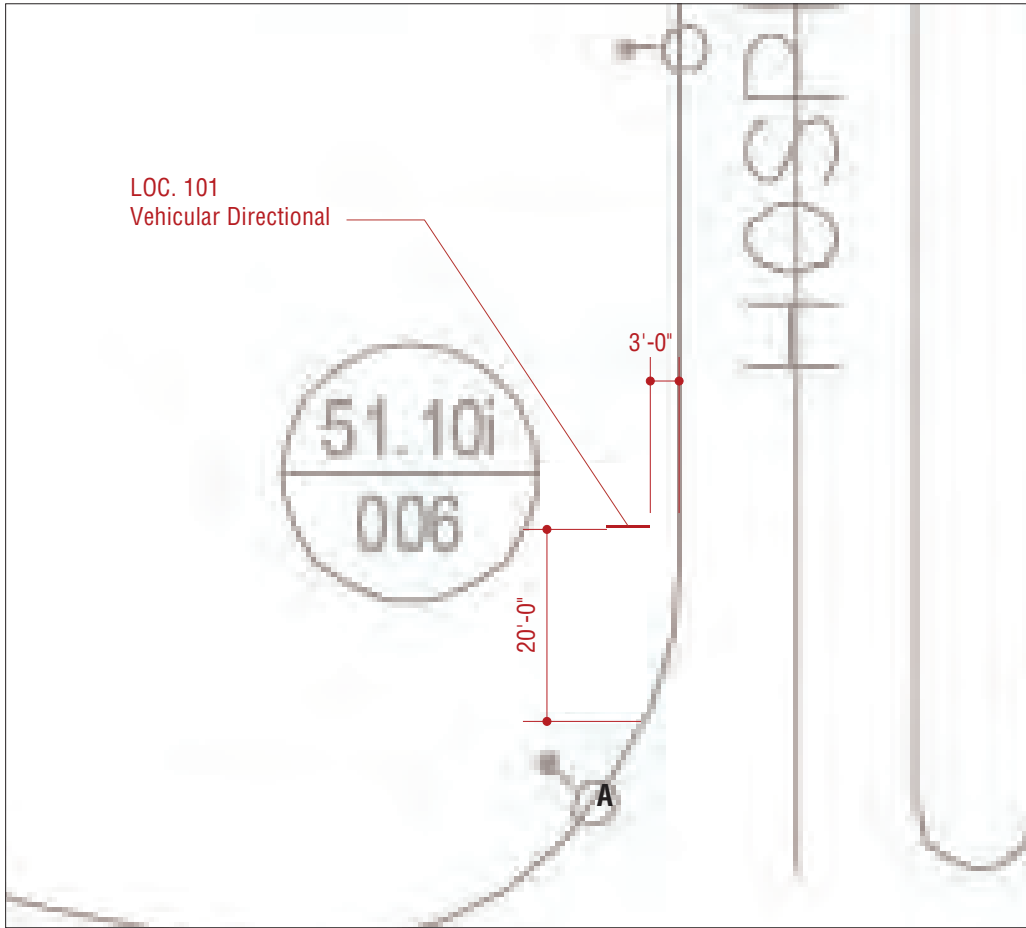


**1 PLAN LOCATION**  
Scale: 1" = 20'-0"

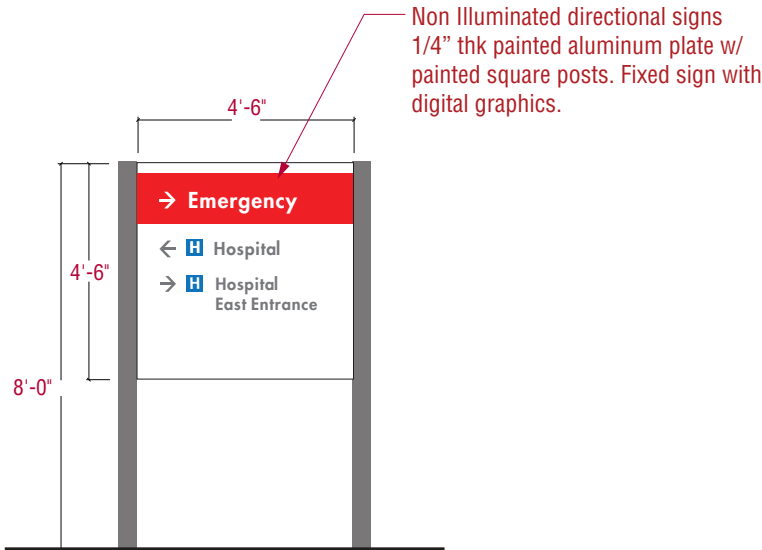

SIDE A

VEHICULAR DIRECTIONAL - 9'-9"  
SQ. FOOTAGE PER SIGN = 20.25 sf

**2 DETAIL LOC. 101**  
Scale: 1/4" = 1'-0"

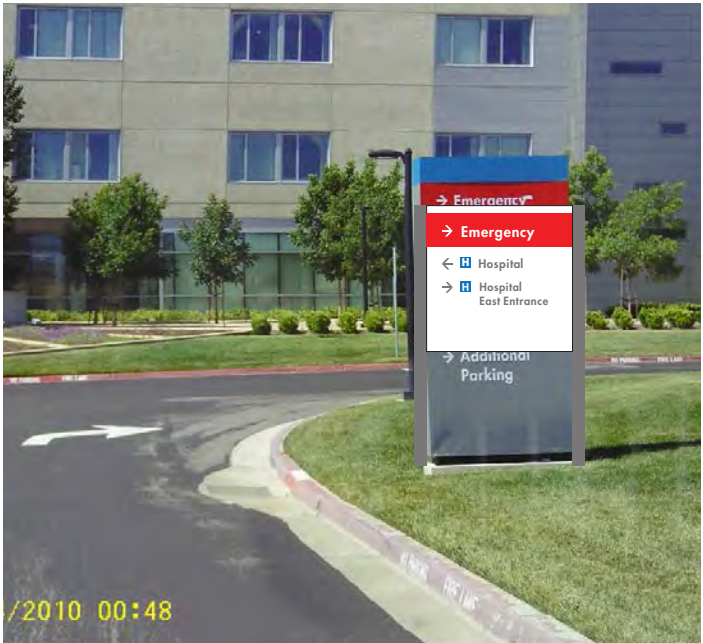

**3 PHOTO RENDERING LOC. 101**  
Not to Scale

Prepared By:

**GNU**  
GROUP

3445 Mt. Diablo Blvd. | Lafayette, California 94549  
925-444-2020 Telephone | 925-444-2039 Facsimile

4590 MacArthur Blvd., 5th Flr | Newport Beach, Ca 92660  
800-971-8025 Telephone | 925-444-2039 Facsimile

www.gnugroup.com

Program Location:



Antioch Medical Center  
4501 Sand Creek Road  
Antioch, CA

## CITY SUBMITTALS

*Do Not Use As Fabrication Shop*

Revisions / Bulletins:

Checked by:

Approval:

Program Number:  
**KP.3041.01**

Drawn By:  
**SK**

Original Issue:  
**05.01.2012**

Scale:  
**As Noted**


Title:  
**Loc. 101  
TH-53.14r  
Sign Placement Details**

Sheet:

**14.0**

© 2011 GNU Group. All rights reserved.



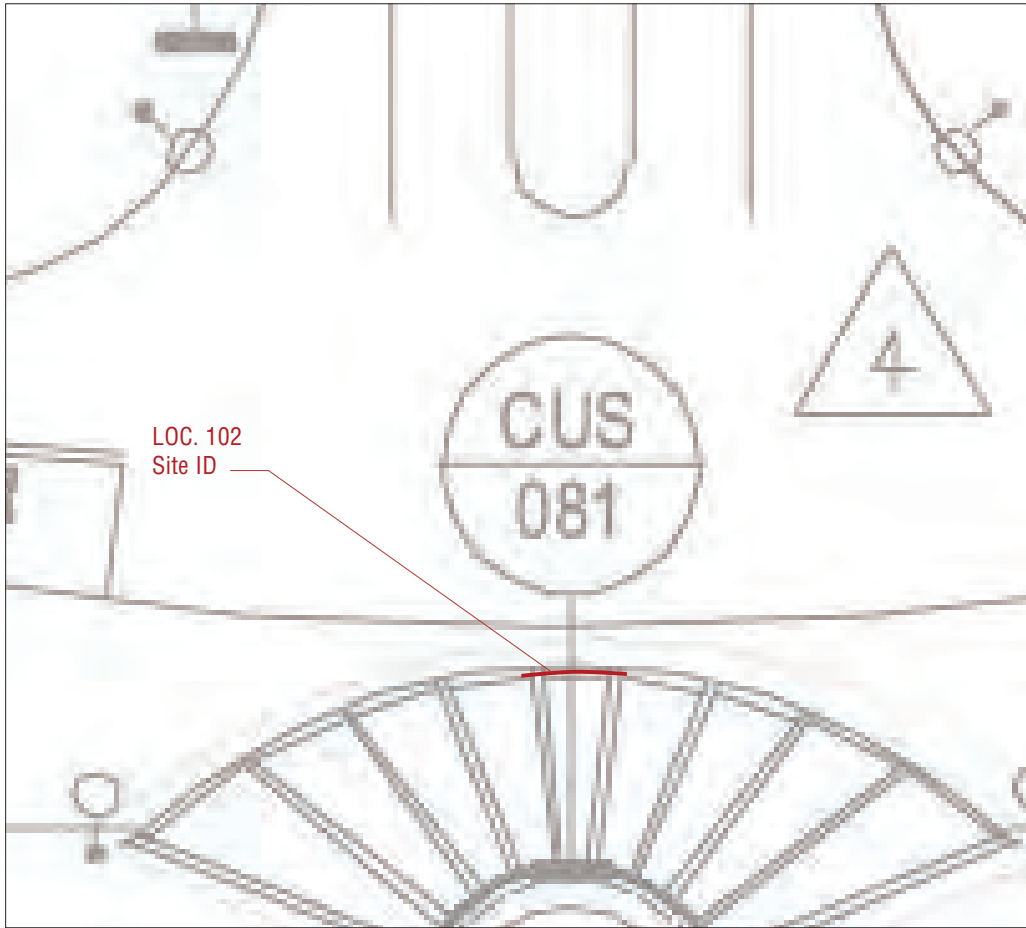

**1 PLAN LOCATION**  
Scale: 1" = 20'-0"



**3 PHOTO RENDERING LOC. 102**  
Not to Scale

Prepared By:

**GNU**  
GROUP

3445 Mt. Diablo Blvd. | Lafayette, California 94549  
925-444-2020 Telephone | 925-444-2039 Facsimile

4590 MacArthur Blvd., 5th Flr | Newport Beach, Ca 92660  
800-971-8025 Telephone | 925-444-2039 Facsimile

www.gnugroup.com

Program Location:



Antioch Medical Center  
4501 Sand Creek Road  
Antioch, CA

## CITY SUBMITTALS

*Do Not Use As Fabrication Shop*

Revisions / Bulletins:

Checked by:

Approval:

Program Number:  
**KP.3041.01**

Drawn By:  
**SK**

Original Issue:  
**05.01.2012**


Scale:  
**As Noted**

Title:  
**Loc. 102**  
**64.10i / 14**  
**Sign Placement Details**


Sheet:

**15.0**


© 2011 GNU Group. All rights reserved.

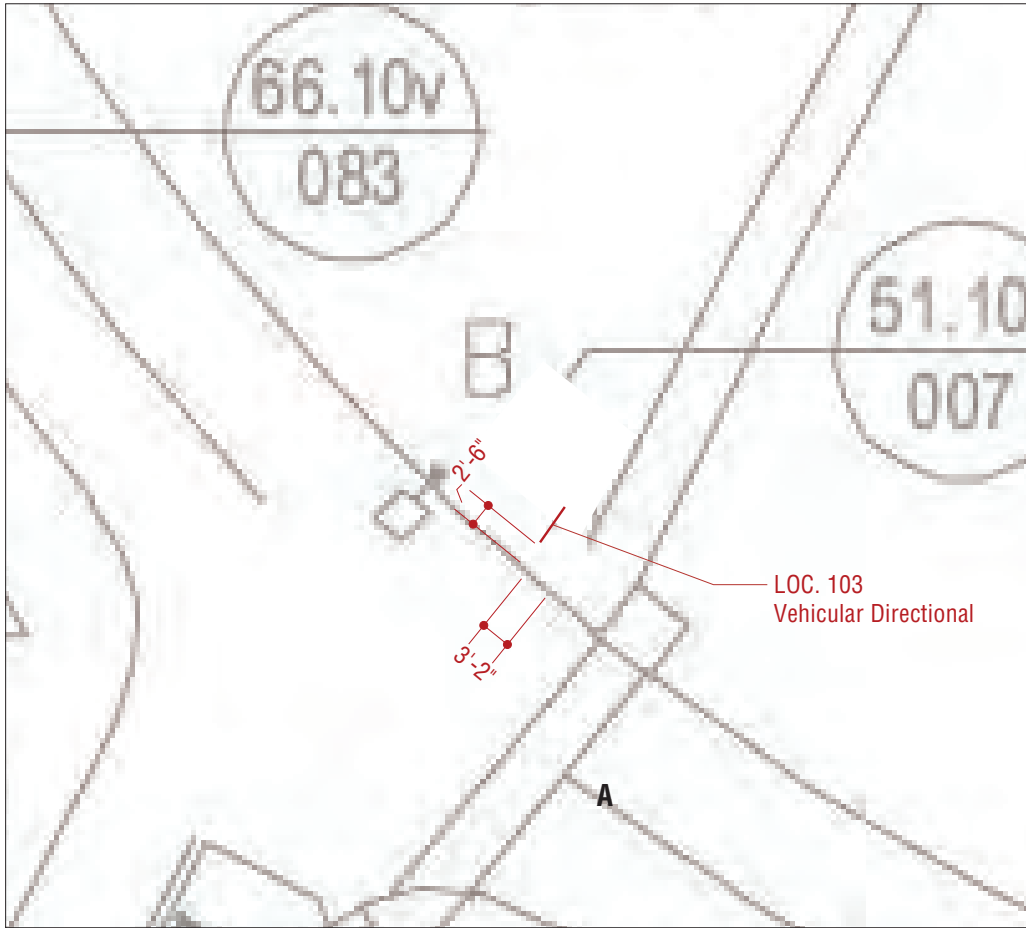

**1 PLAN LOCATION**  
Scale: 1" = 20'-0"

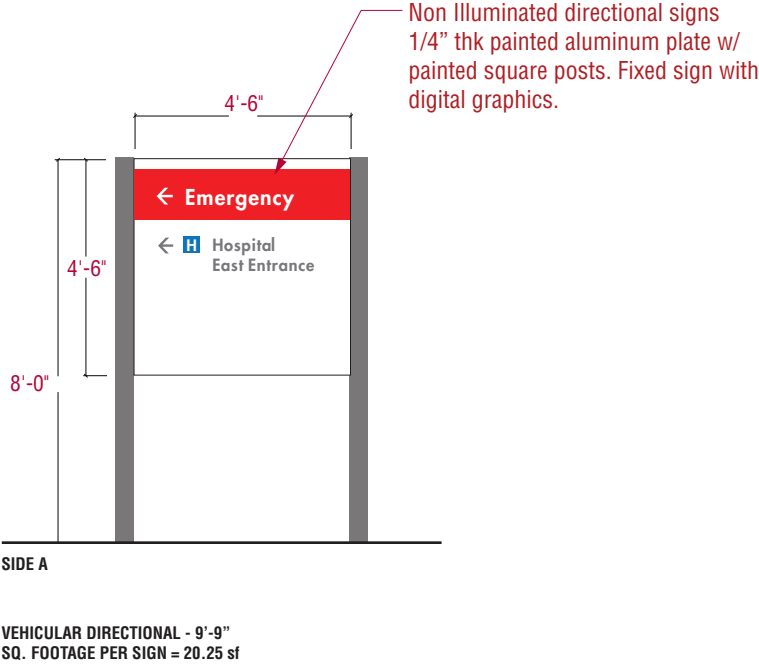

**2 DETAIL LOC. 103**  
Scale: 1/4" = 1'-0"

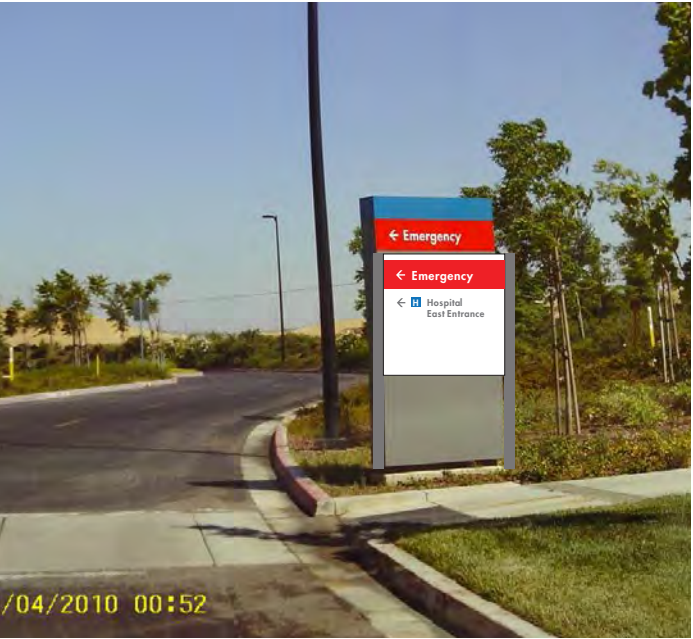

**3 PHOTO RENDERING LOC. 103**  
Not to Scale

Prepared By:

**GNU**  
GROUP

3445 Mt. Diablo Blvd. | Lafayette, California 94549  
925-444-2020 Telephone | 925-444-2039 Facsimile

4590 MacArthur Blvd., 5th Flr | Newport Beach, Ca 92660  
800-971-8025 Telephone | 925-444-2039 Facsimile

[www.gnugroup.com](http://www.gnugroup.com)

Program Location:



Antioch Medical Center  
4501 Sand Creek Road  
Antioch, CA

## CITY SUBMITTALS

*Do Not Use As Fabrication Shop*

Revisions / Bulletins:

Checked by:

Approval:

Program Number:  
**KP.3041.01**

Drawn By:  
**SK**

Original Issue:  
**05.01.2012**


Scale:  
**As Noted**

Title:  
**Loc. 103  
TH-53.14r  
Sign Placement Details**


Sheet:

**16.0**

© 2011 GNU Group. All rights reserved.

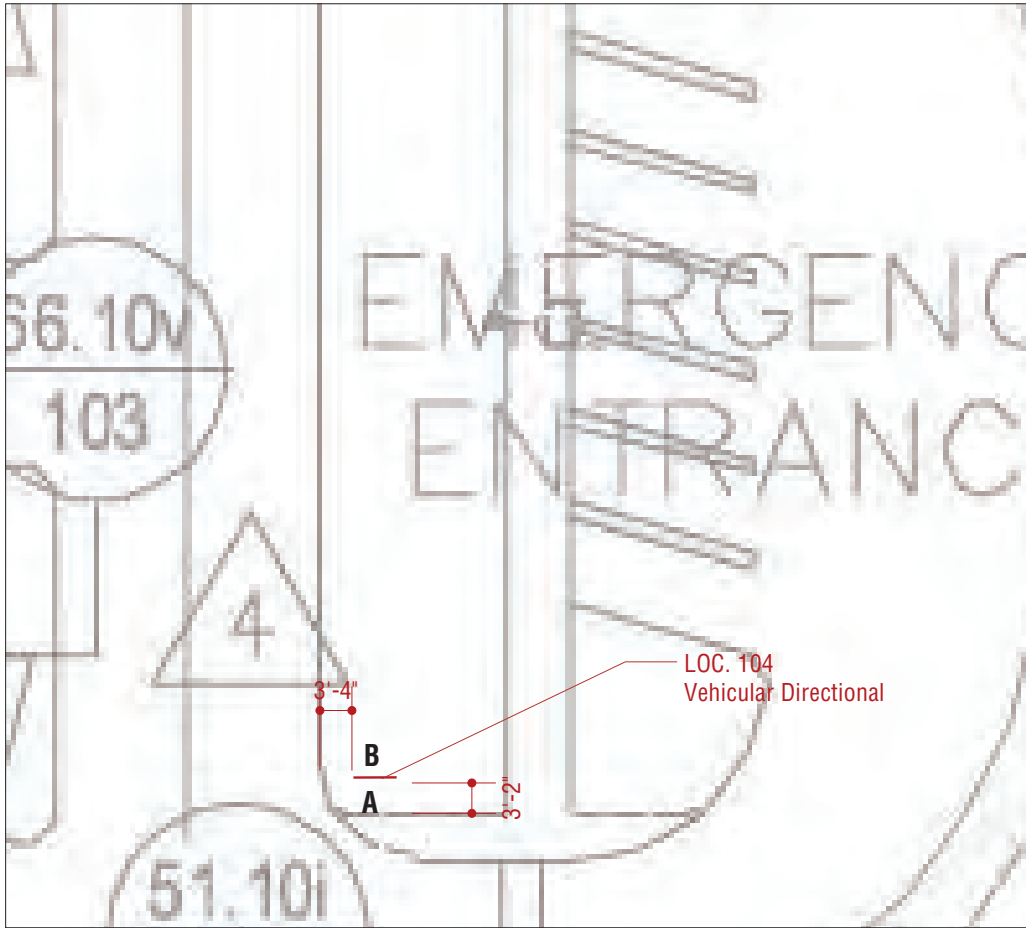

**1 PLAN LOCATION**  
Scale: 1" = 20'-0"

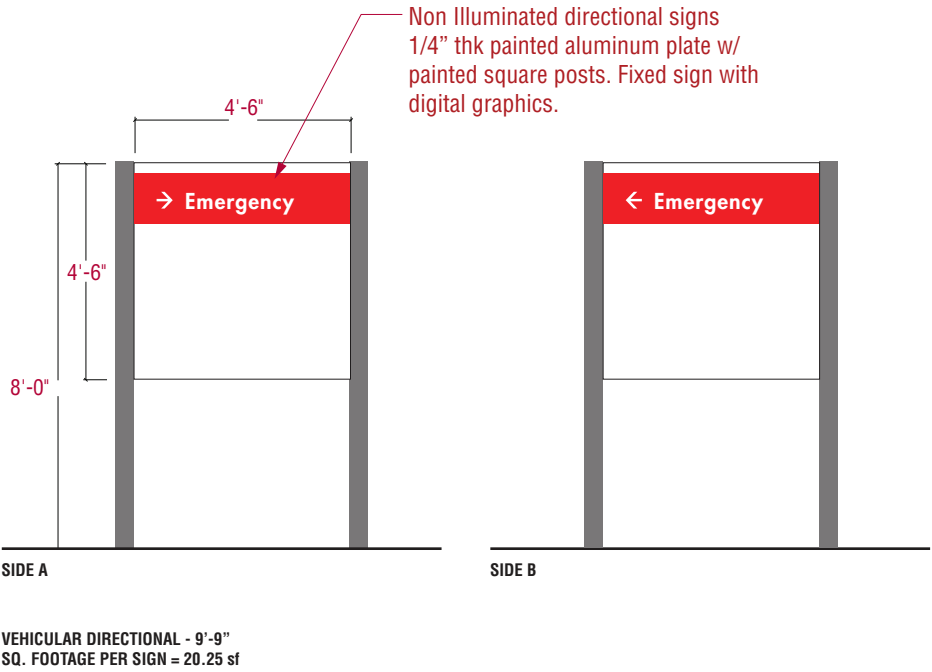

**2 DETAIL LOC. 104**  
Scale: 1/4" = 1'-0"



**3 PHOTO RENDERING LOC. 104**  
Not to Scale

Prepared By:

**GNU**  
**GROUP**

3445 Mt. Diablo Blvd. | Lafayette, California 94549  
925-444-2020 Telephone | 925-444-2039 Facsimile

4590 MacArthur Blvd., 5th Flr | Newport Beach, Ca 92660  
800-971-8025 Telephone | 925-444-2039 Facsimile

[www.gnugroup.com](http://www.gnugroup.com)

Program Location:



Antioch Medical Center  
4501 Sand Creek Road  
Antioch, CA

**CITY**  
**SUBMITTALS**  
*Do Not Use As Fabrication Shop*

Revisions / Bulletins:

Checked by:

Approval:

Program Number:  
**KP.3041.01**

Drawn By:  
**SK**

Original Issue:  
**05.01.2012**

Scale:  
**As Noted**


Title:  
**Loc. 104**  
**TH-53.14r**  
**Sign Placement Details**

Sheet:


**16.0**

© 2011 GNU Group. All rights reserved.




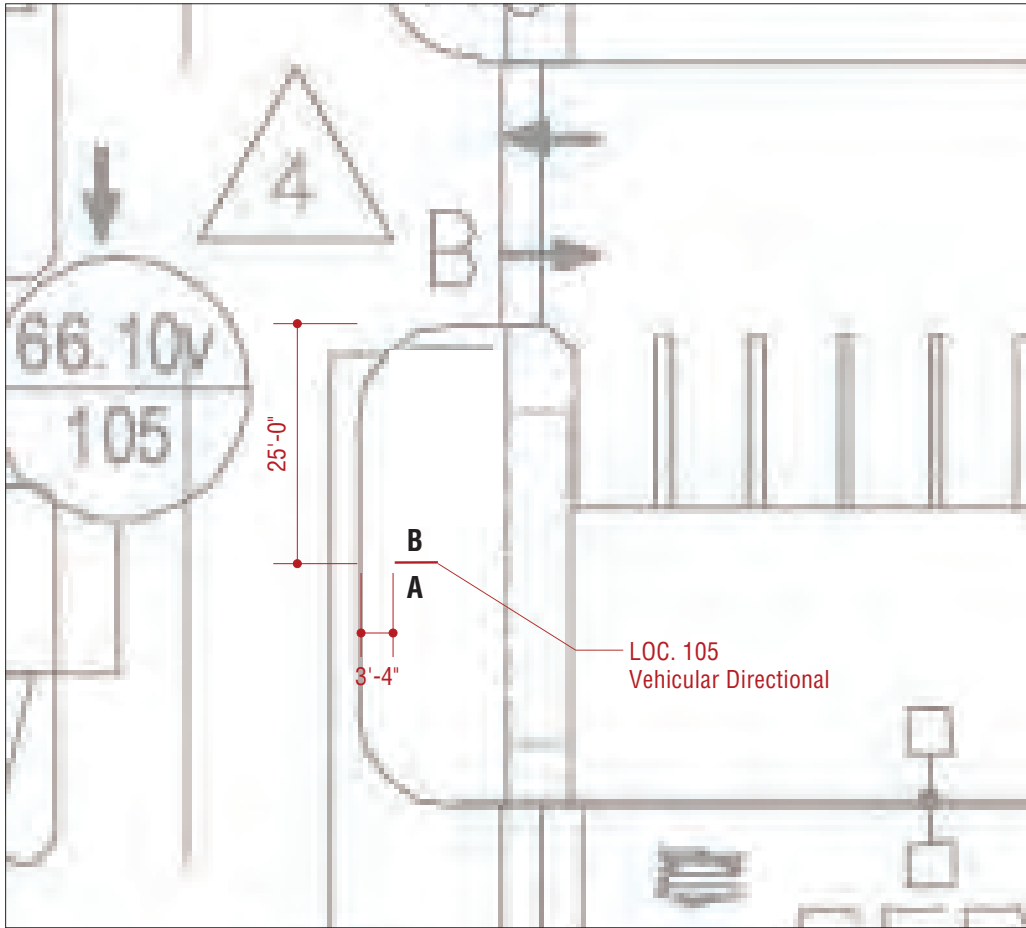

**1 PLAN LOCATION**  
Scale: 1" = 20'-0"

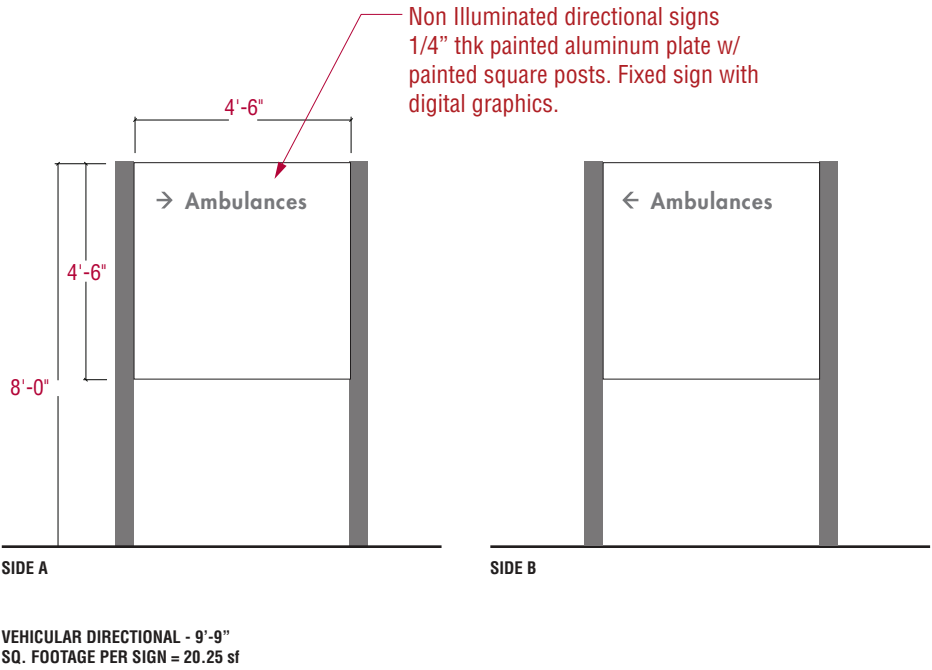

**2 DETAIL LOC. 105**  
Scale: 1/4" = 1'-0"

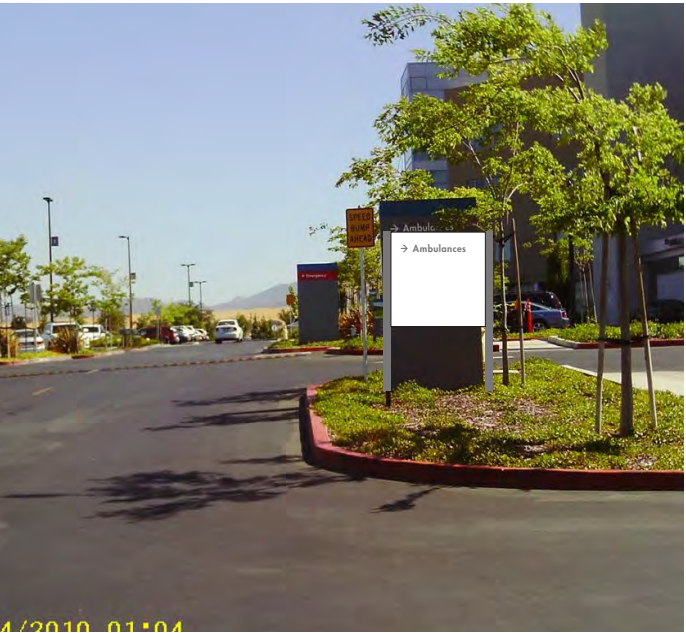

**3 PHOTO RENDERING LOC. 105**  
Not to Scale

Prepared By:

**GNU**  
GROUP

3445 Mt. Diablo Blvd. | Lafayette, California 94549  
925-444-2020 Telephone | 925-444-2039 Facsimile

4590 MacArthur Blvd., 5th Flr | Newport Beach, Ca 92660  
800-971-8025 Telephone | 925-444-2039 Facsimile

www.gnugroup.com

Program Location:



Antioch Medical Center  
4501 Sand Creek Road  
Antioch, CA

## CITY SUBMITTALS

*Do Not Use As Fabrication Shop*

Revisions / Bulletins:

Checked by:

Approval:

Program Number:  
**KP.3041.01**

Drawn By:  
**SK**

Original Issue:  
**05.01.2012**


Scale:  
**As Noted**

Title:  
**Loc. 105  
TH-53.14r  
Sign Placement Details**


Sheet:

**18.0**

© 2011 GNU Group. All rights reserved.

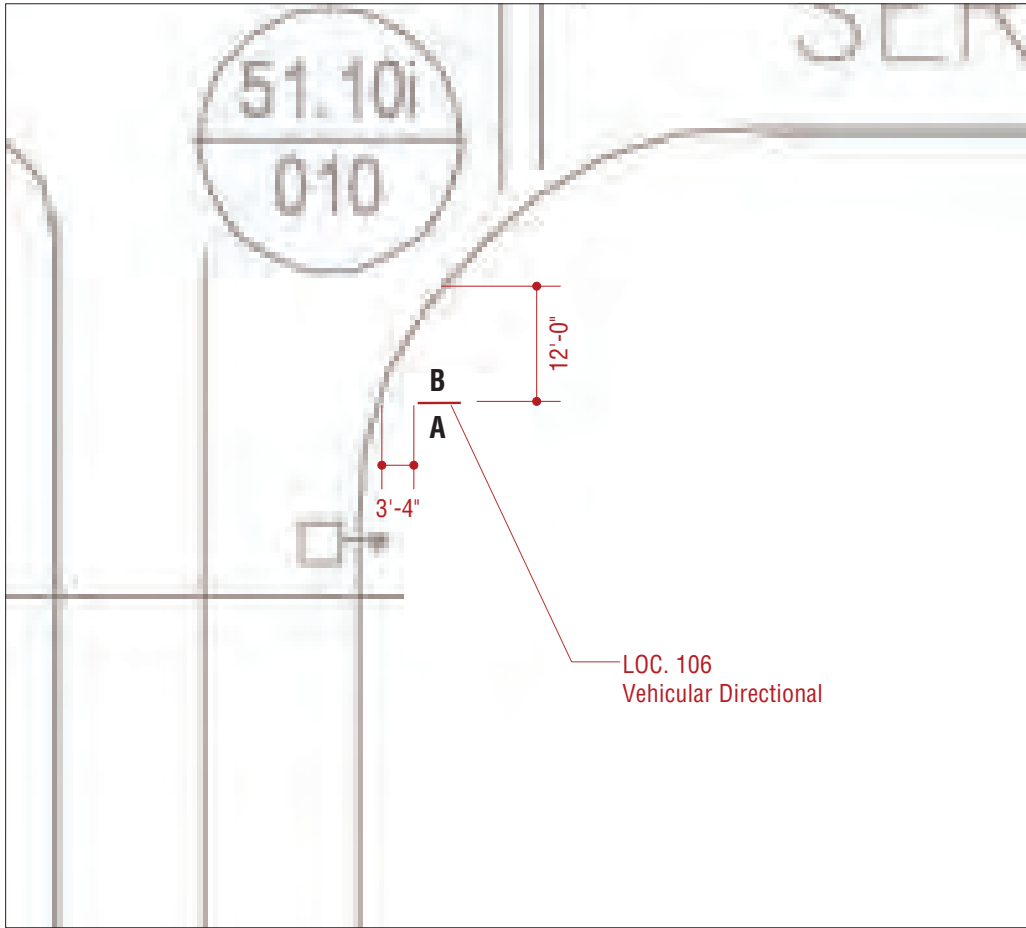

**1 PLAN LOCATION**  
Scale: 1" = 20'-0"

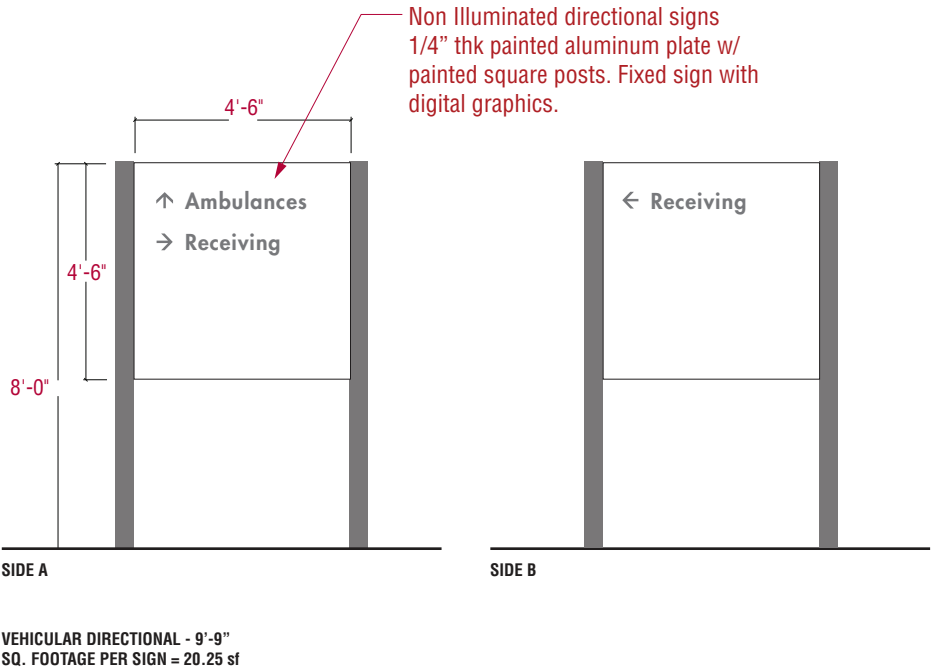

**2 DETAIL LOC. 106**  
Scale: 1/4" = 1'-0"



**3 PHOTO RENDERING LOC. 106**  
Not to Scale

Prepared By:

**GNU**  
GROUP

3445 Mt. Diablo Blvd. | Lafayette, California 94549  
925-444-2020 Telephone | 925-444-2039 Facsimile

4590 MacArthur Blvd., 5th Flr | Newport Beach, Ca 92660  
800-971-8025 Telephone | 925-444-2039 Facsimile

www.gnugroup.com

Program Location:



Antioch Medical Center  
4501 Sand Creek Road  
Antioch, CA

## CITY SUBMITTALS

*Do Not Use As Fabrication Shop*

Revisions / Bulletins:

Checked by:

Approval:

Program Number:  
**KP.3041.01**

Drawn By:  
**SK**

Original Issue:  
**05.01.2012**


Scale:  
**As Noted**

Title:  
**Loc. 106  
TH-53.14r  
Sign Placement Details**

Sheet:


**19.0**

© 2011 GNU Group. All rights reserved.

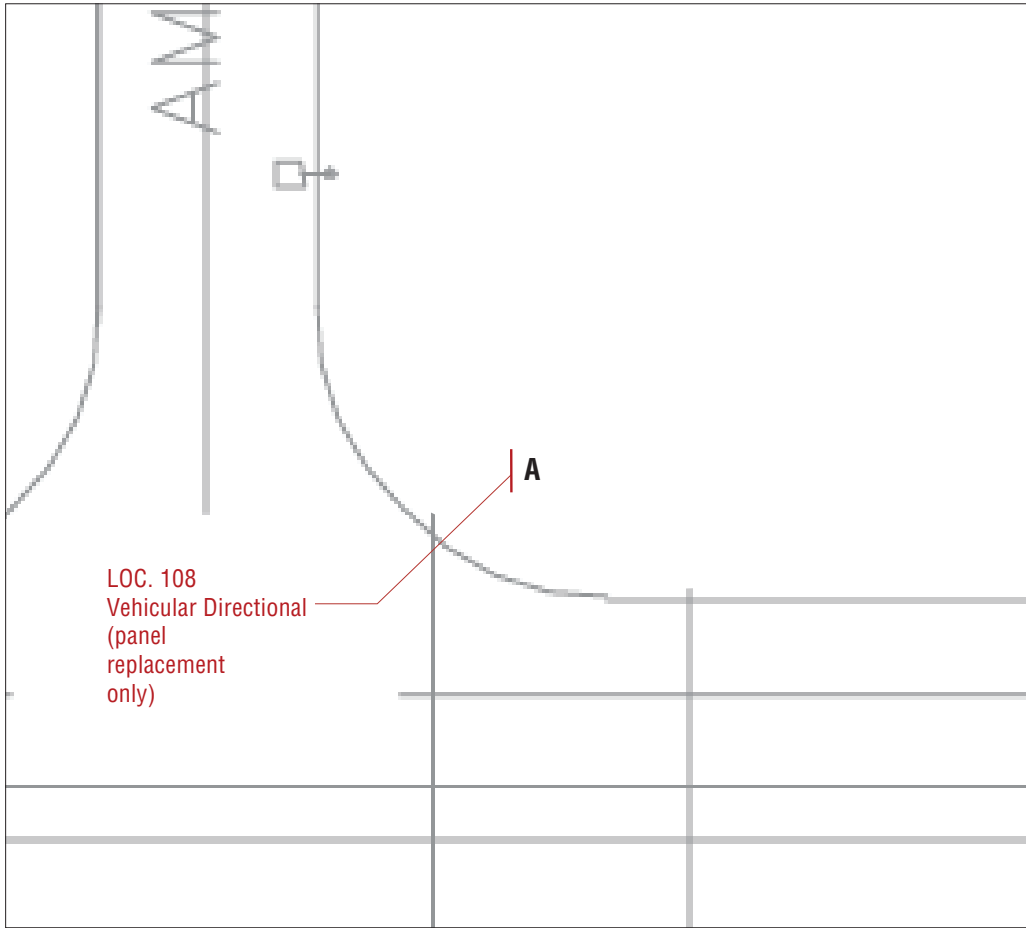

**1 PLAN LOCATION**  
Scale: 1" = 20'-0"

Internally illuminated  
Painted aluminum sign cabinet with  
extruded interior support frame,  
Push thru acrylic graphics.  
(Sign reface only; existing  
structure to remain.)

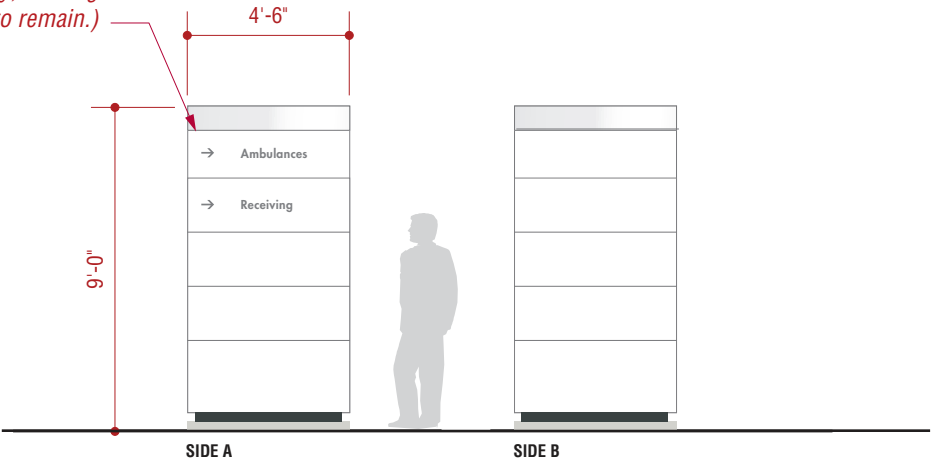

VEHICULAR DIRECTIONAL - 9'-0"  
SQ. FOOTAGE = 40.5 sf

**2 DETAIL LOC. 108**  
Scale: 3/16" = 1'-0"



**3 PHOTO RENDERING LOC. 108**  
Not to Scale

Prepared By:

**GNU**  
GROUP

3445 Mt. Diablo Blvd. | Lafayette, California 94549  
925-444-2020 Telephone | 925-444-2039 Facsimile

4590 MacArthur Blvd., 5th Flr | Newport Beach, Ca 92660  
800-971-8025 Telephone | 925-444-2039 Facsimile

www.gnugroup.com

Program Location:



Antioch Medical Center  
4501 Sand Creek Road  
Antioch, CA

**CITY  
SUBMITTALS**  
*Do Not Use As Fabrication Shop*

Revisions / Bulletins:

Checked by:

Approval:

Program Number: <b>KP.3041.01</b>	Drawn By: <b>SK</b>
Original Issue: <b>05.01.2012</b>	Scale: <b>As Noted</b>


Title:  
**Loc. 108  
51.11i  
Sign Placement Details**

Sheet:


**19.0**

© 2011 GNU Group. All rights reserved.



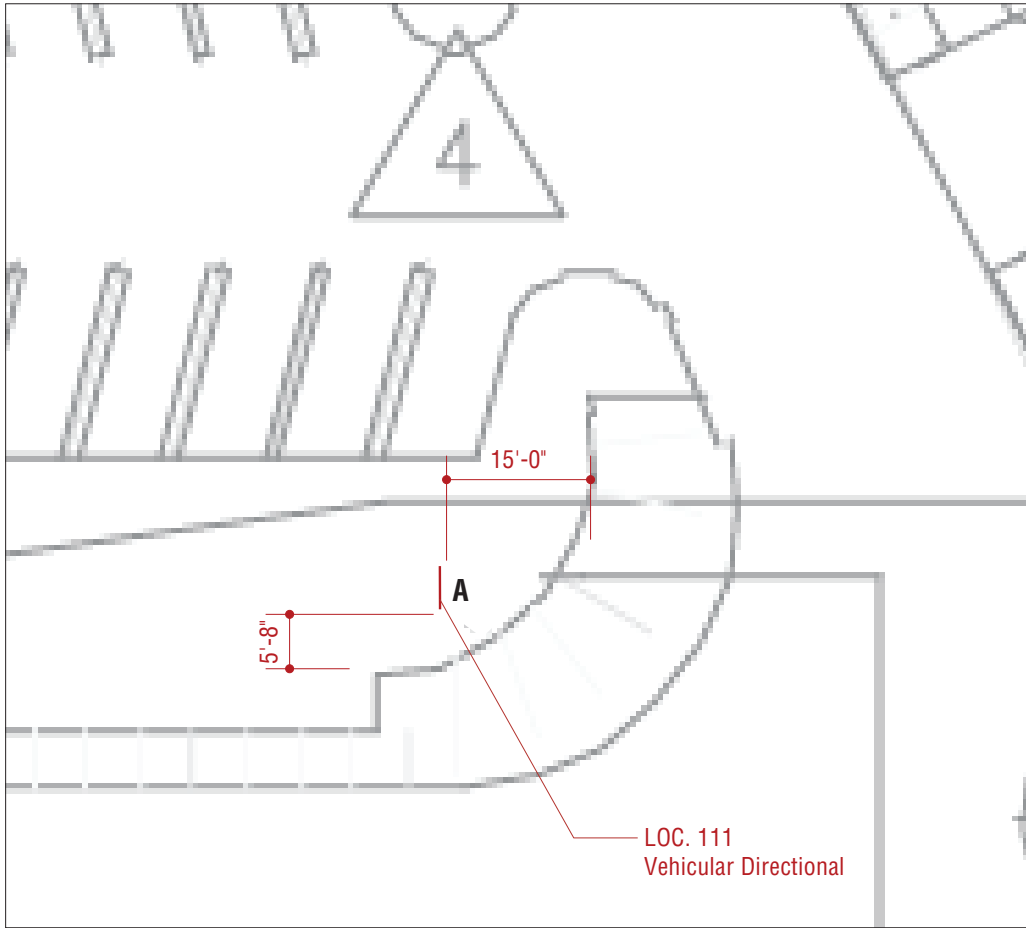

**1 PLAN LOCATION**  
Scale: 1" = 20'-0"

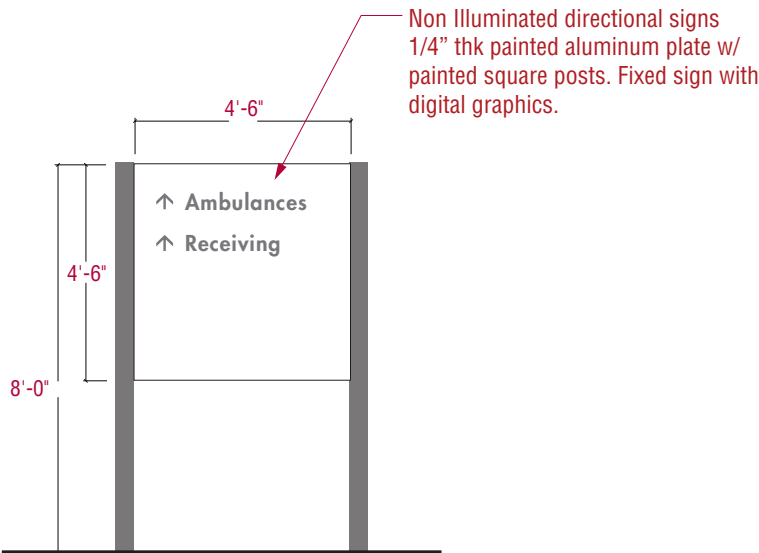

SIDE A

VEHICULAR DIRECTIONAL - 9'-9"  
SQ. FOOTAGE PER SIGN = 20.25 sf

**2 DETAIL LOC. 111**  
Scale: 1/4" = 1'-0"



**3 PHOTO RENDERING LOC. 111**  
Not to Scale

Prepared By:

**GNU**  
GROUP

3445 Mt. Diablo Blvd. | Lafayette, California 94549  
925-444-2020 Telephone | 925-444-2039 Facsimile

4590 MacArthur Blvd., 5th Flr | Newport Beach, Ca 92660  
800-971-8025 Telephone | 925-444-2039 Facsimile

www.gnugroup.com

Program Location:



Antioch Medical Center  
4501 Sand Creek Road  
Antioch, CA

**CITY  
SUBMITTALS**

*Do Not Use As Fabrication Shop*

Revisions / Bulletins:

Checked by:

Approval:

Program Number:  
**KP.3041.01**

Drawn By:  
**SK**

Original Issue:  
**05.01.2012**


Scale:  
**As Noted**

Title:  
**Loc. 111  
TH-53.14r  
Sign Placement Details**

Sheet:


**21.0**

© 2011 GNU Group. All rights reserved.

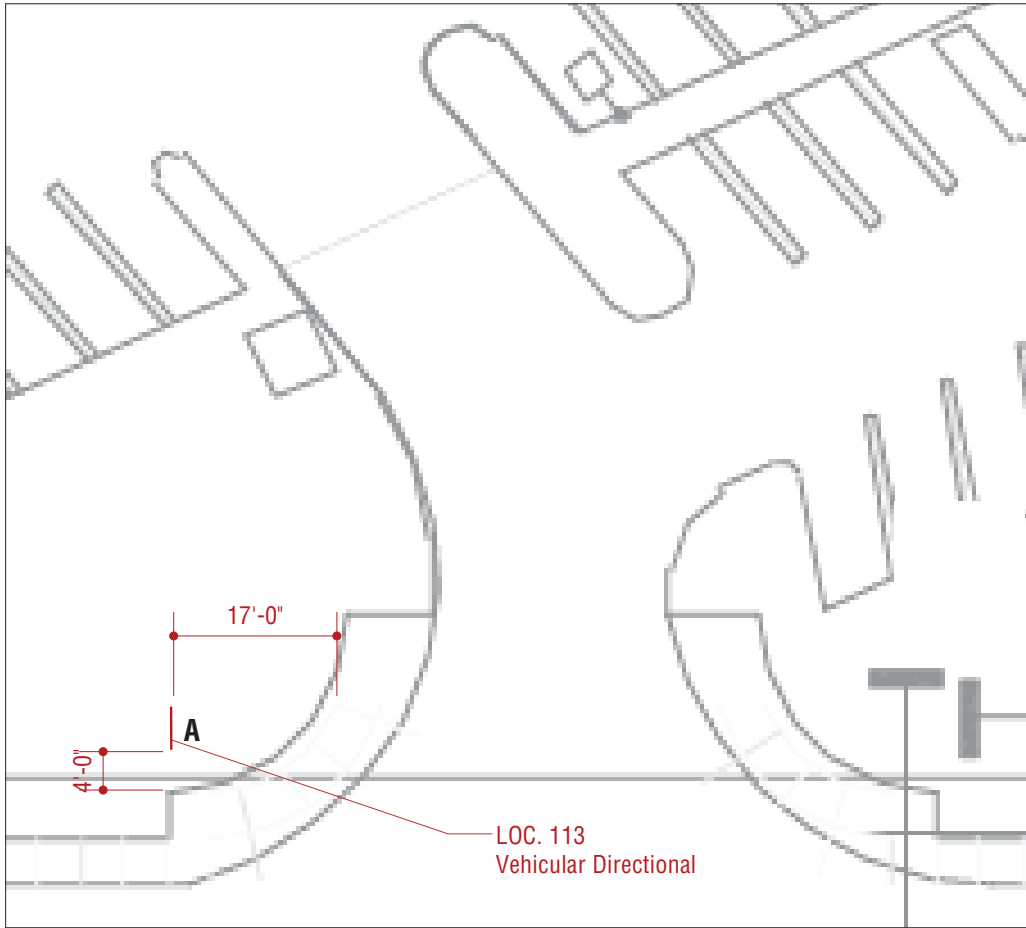

1 PLAN LOCATION

Scale: 1" = 20'-0"

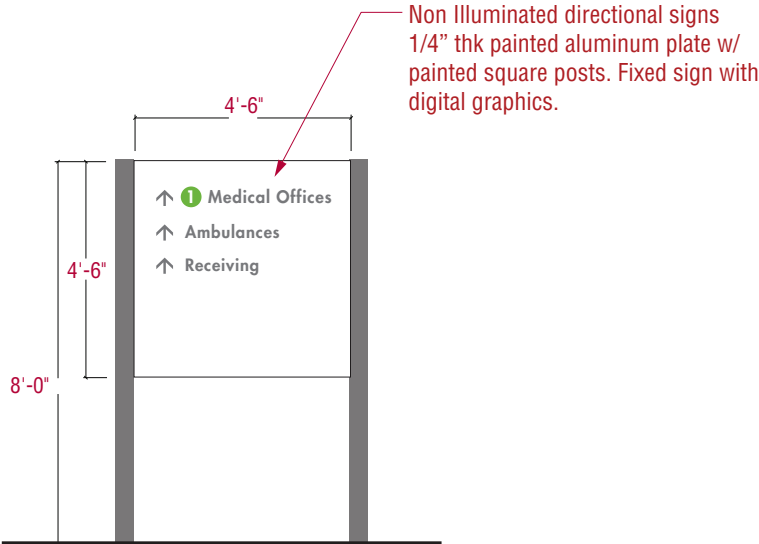

SIDE A

VEHICULAR DIRECTIONAL - 9'-9"  
SQ. FOOTAGE PER SIGN = 20-1/4" sf

2 DETAIL LOC. 113

Scale: 1/4" = 1'-0"



3 PHOTO RENDERING LOC. 113

Not to Scale

Prepared By:

GNU  
GROUP

3445 Mt. Diablo Blvd. | Lafayette, California 94549  
925-444-2020 Telephone | 925-444-2039 Facsimile

4590 MacArthur Blvd., 5th Flr | Newport Beach, Ca 92660  
800-971-8025 Telephone | 925-444-2039 Facsimile

www.gnugroup.com

Program Location:



Antioch Medical Center  
4501 Sand Creek Road  
Antioch, CA

CITY  
SUBMITTALS

Do Not Use As Fabrication Shop

Revisions / Bulletins:

Checked by:

Approval:

Program Number:  
KP.3041.01

Drawn By:  
SK

Original Issue:  
05.01.2012


Scale:  
As Noted

Title:  
Loc. 113  
TH-53.14r  
Sign Placement Details

Sheet:

22.0

© 2011 GNU Group. All rights reserved.

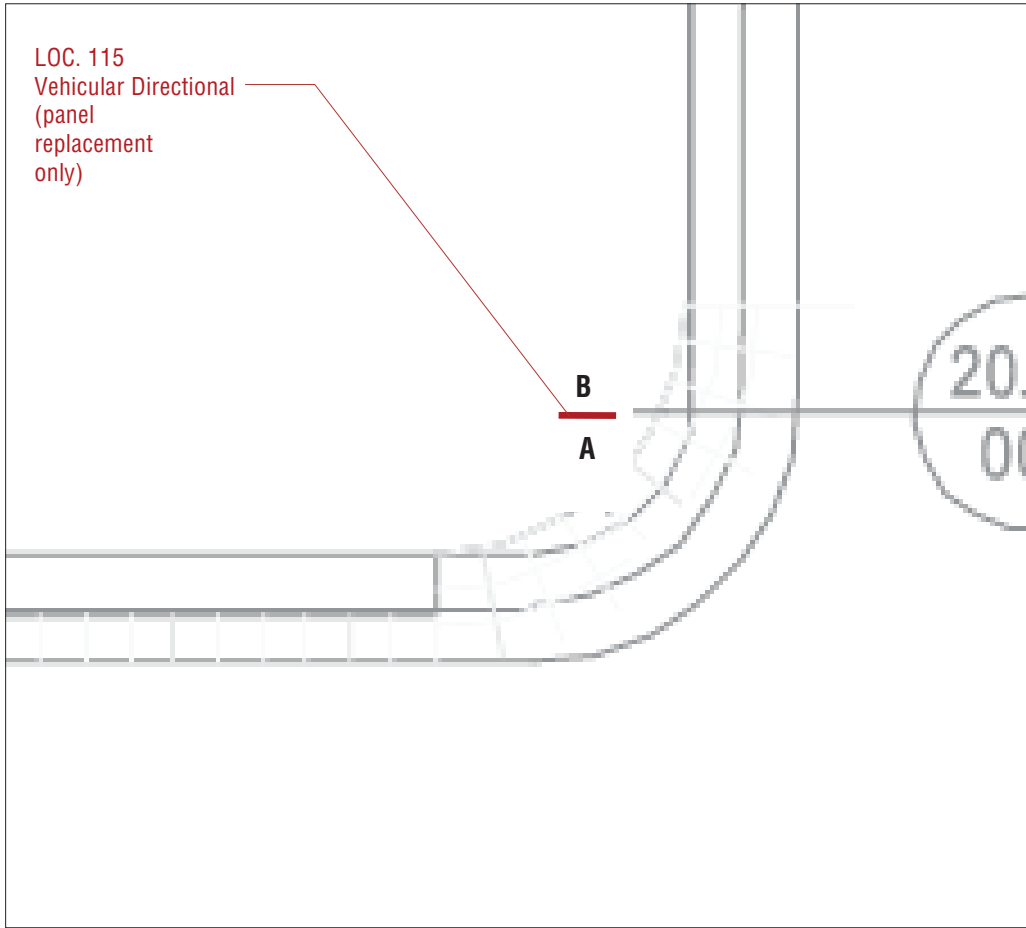

## 1 PLAN LOCATION


Scale: 1" = 20'-0"



FREESTANDING VEHICULAR DIRECTIONAL  
SQ. FOOTAGE PER SIGN = 83 sf

## 2 DETAIL LOC. 115

Scale: 1/4" = 1'-0"

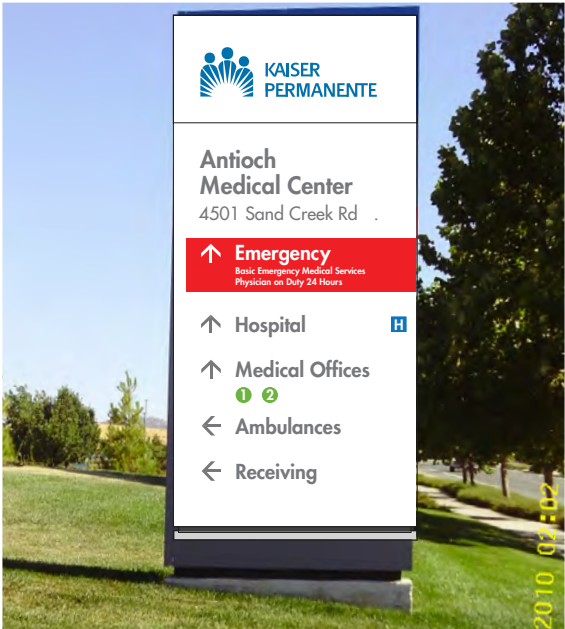

## 3 PHOTO RENDERING LOC. 115

Not to Scale

Prepared By:

**GNU**  
GROUP

3445 Mt. Diablo Blvd. | Lafayette, California 94549  
925-444-2020 Telephone | 925-444-2039 Facsimile

4590 MacArthur Blvd., 5th Flr | Newport Beach, Ca 92660  
800-971-8025 Telephone | 925-444-2039 Facsimile

[www.gnugroup.com](http://www.gnugroup.com)

Program Location:



Antioch Medical Center  
4501 Sand Creek Road  
Antioch, CA

## CITY SUBMITTALS

*Do Not Use As Fabrication Shop*

Revisions / Bulletins:

Checked by:

Approval:

Program Number:

**KP.3041.01**

Drawn By:

**SK**

Original Issue:

**05.01.2012**

Scale:

**As Noted**

Title:


**Loc. 115  
20.30i  
Sign Placement Details**

Sheet:


**23.0**

© 2011 GNU Group. All rights reserved.



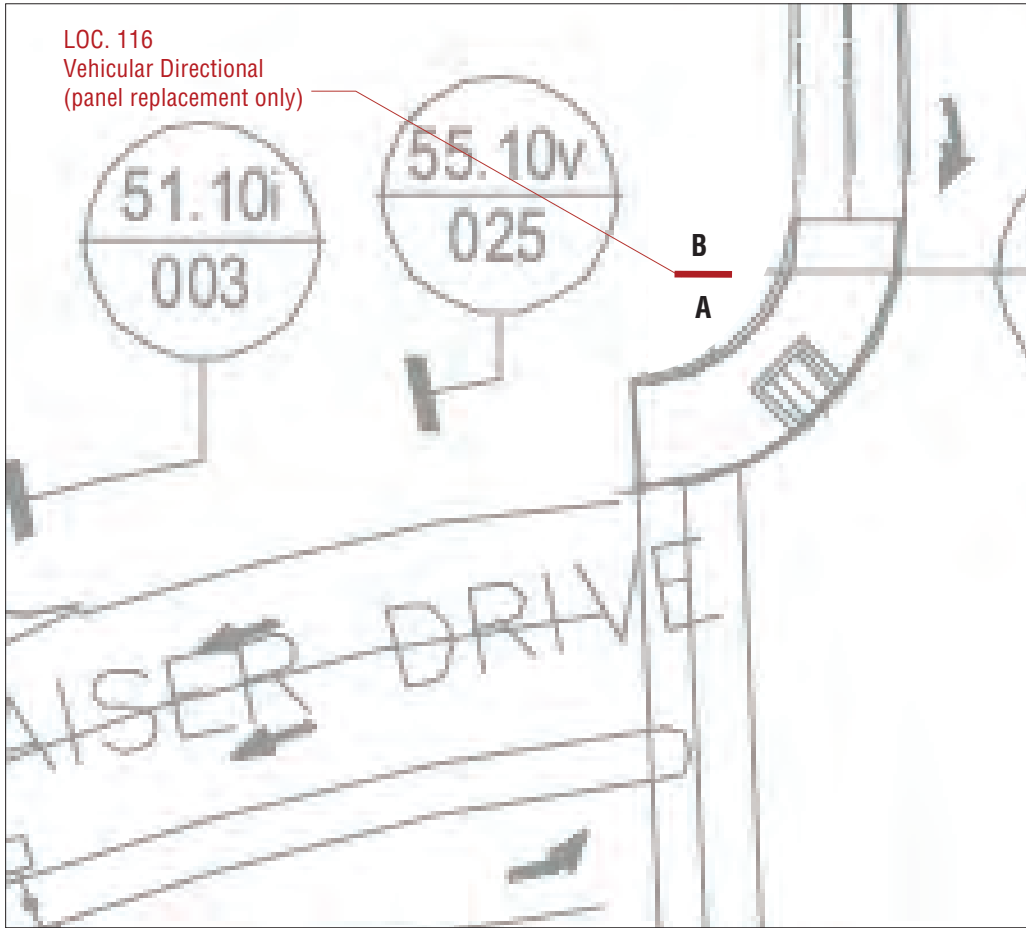

**1 PLAN LOCATION**  
Scale: 1" = 20'-0"

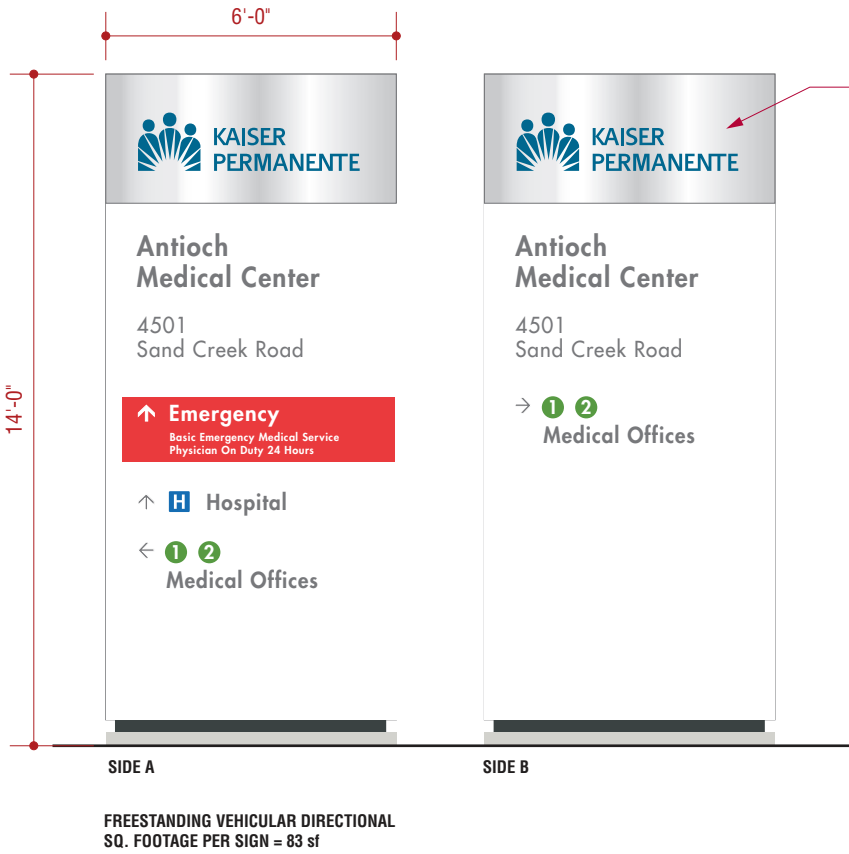

**2 DETAIL LOC. 116**  
Scale: 1/4" = 1'-0"



**3 PHOTO RENDERING LOC. 116**  
Not to Scale

Prepared By:

**GNU**  
GROUP

3445 Mt. Diablo Blvd. | Lafayette, California 94549  
925-444-2020 Telephone | 925-444-2039 Facsimile

4590 MacArthur Blvd., 5th Flr | Newport Beach, Ca 92660  
800-971-8025 Telephone | 925-444-2039 Facsimile

www.gnugroup.com

Program Location:



Antioch Medical Center  
4501 Sand Creek Road  
Antioch, CA

## CITY SUBMITTALS

*Do Not Use As Fabrication Shop*

Revisions / Bulletins:

Checked by:

Approval:

Program Number:  
**KP.3041.01**

Drawn By:  
**SK**

Original Issue:  
**05.01.2012**


Scale:  
**As Noted**

Title:  
**Loc. 116  
20.30i  
Sign Placement Details**


Sheet:

**24.0**


© 2011 GNU Group. All rights reserved.

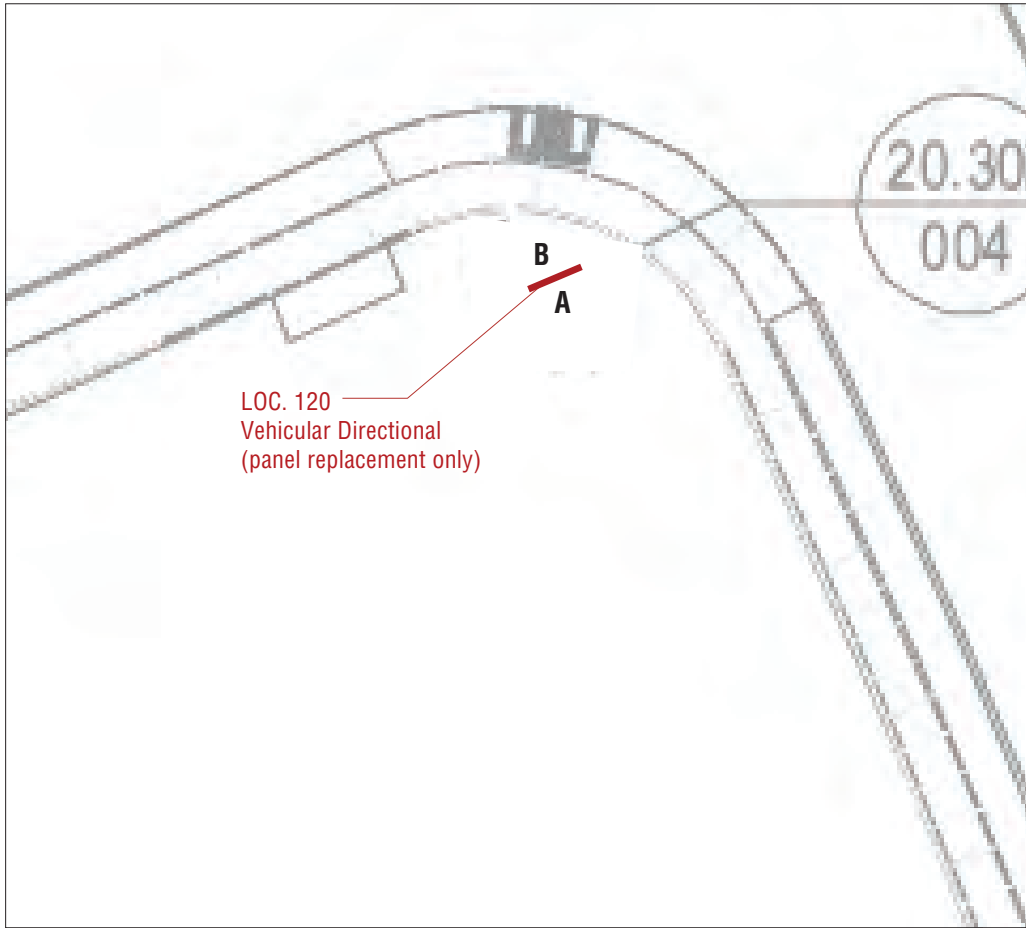

**1 PLAN LOCATION**  
Scale: 1" = 20'-0"

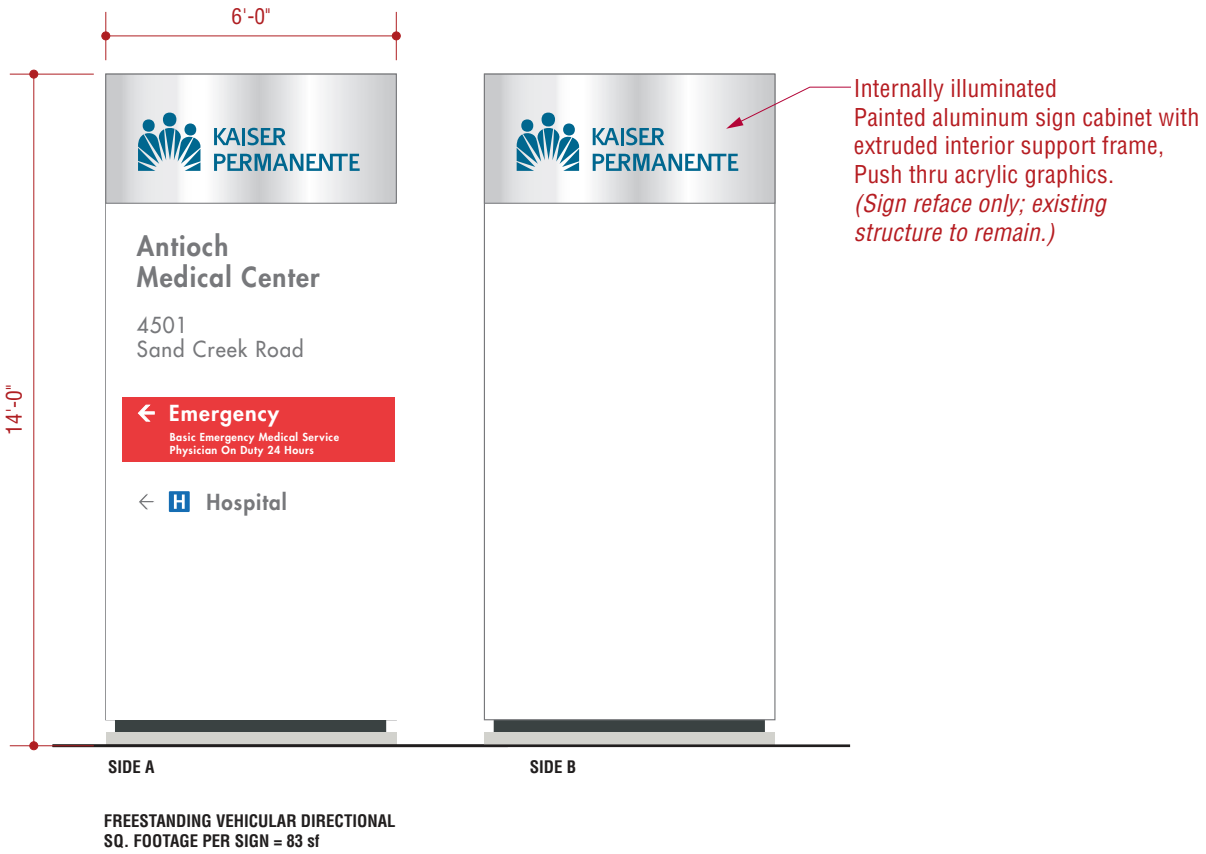

**2 DETAIL LOC. 120**  
Scale: 1/4" = 1'-0"

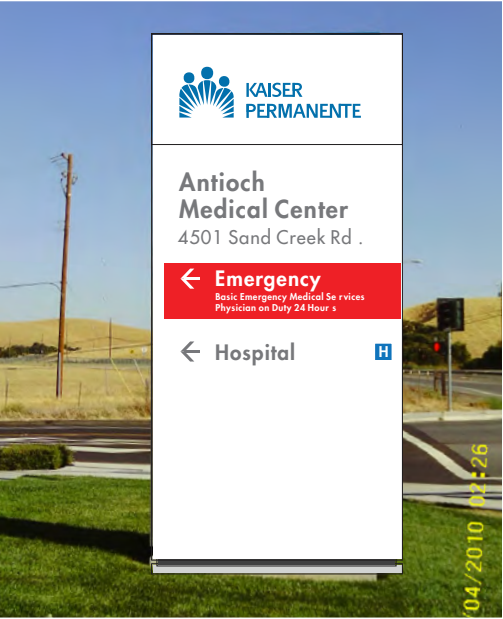

**3 PHOTO RENDERING LOC. 120**  
Not to Scale

Prepared By:

**GNU**  
GROUP

3445 Mt. Diablo Blvd. | Lafayette, California 94549  
925-444-2020 Telephone | 925-444-2039 Facsimile

4590 MacArthur Blvd., 5th Flr | Newport Beach, Ca 92660  
800-971-8025 Telephone | 925-444-2039 Facsimile

www.gnugroup.com

Program Location:



Antioch Medical Center  
4501 Sand Creek Road  
Antioch, CA

## CITY SUBMITTALS

*Do Not Use As Fabrication Shop*

Revisions / Bulletins:

Checked by:

Approval:

Program Number:  
**KP.3041.01**

Drawn By:  
**SK**

Original Issue:  
**05.01.2012**


Scale:  
**As Noted**

Title:  
**Loc. 120  
20.30i  
Sign Placement Details**


Sheet:

**25.0**

© 2011 GNU Group. All rights reserved.

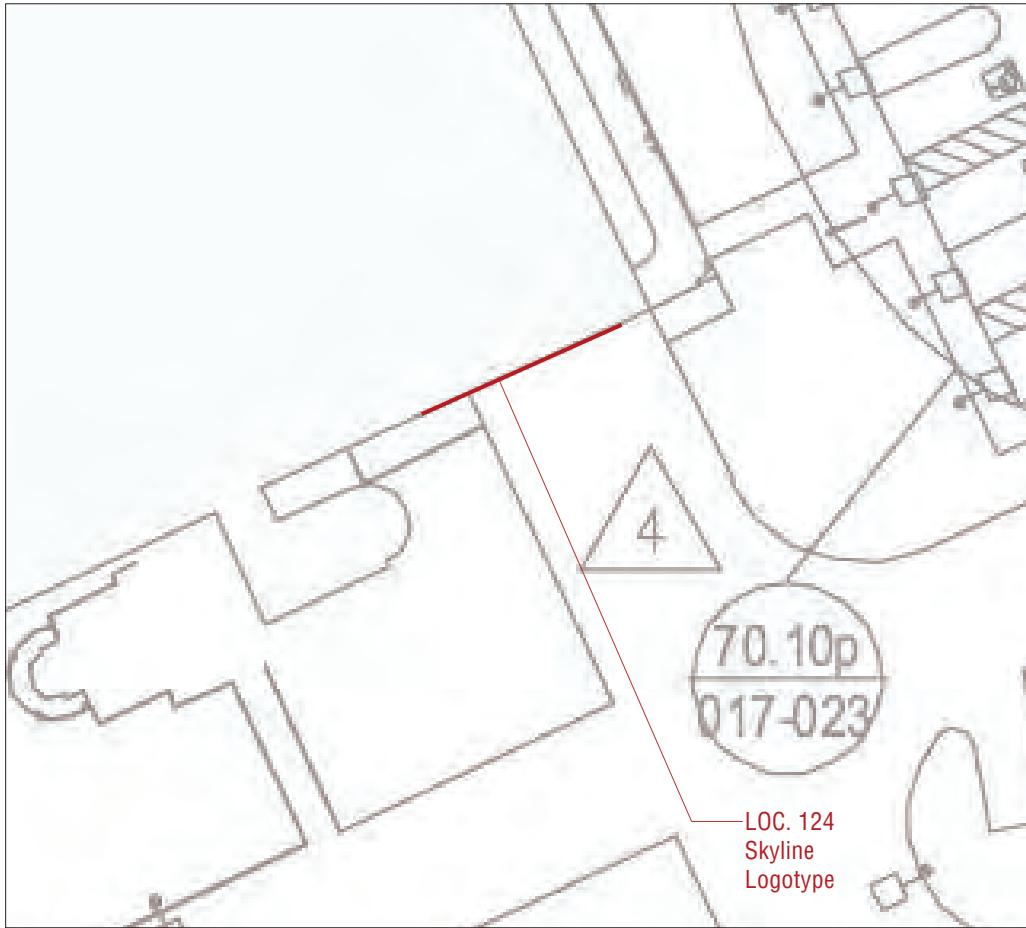


**1 PLAN LOCATION**  
Scale: 1" = 20'-0"

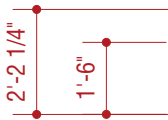

**KAISER PERMANENTE**

ILLUMINATED SKYLINE LOGOTYPE  
SQ FOOTAGE PER SIGN = 50 sf

**2 DETAIL LOC. 124**  
Scale: 3/16" = 1'-0"

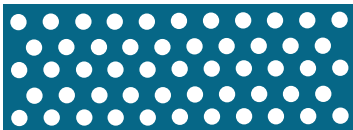

**4 PERFORATED VINYL DETAIL**  
Scale: no scale



**3 PHOTO RENDERING LOC. 124**  
Not to Scale

Prepared By:

**GNU**  
**GROUP**

3445 Mt. Diablo Blvd. | Lafayette, California 94549  
925-444-2020 Telephone | 925-444-2039 Facsimile

4590 MacArthur Blvd., 5th Flr | Newport Beach, Ca 92660  
800-971-8025 Telephone | 925-444-2039 Facsimile

www.gnugroup.com

Program Location:



Antioch Medical Center  
4501 Sand Creek Road  
Antioch, CA

**CITY**  
**SUBMITTALS**  
*Do Not Use As Fabrication Shop*

Revisions / Bulletins:

Checked by:

Approval:

Program Number:  
**KP.3041.01**

Drawn By:  
**SK**

Original Issue:  
**05.01.2012**

Scale:  
**As Noted**


Title:  
**Loc. 124**  
**TH-02.2i / 18**  
**Sign Placement Details**

Sheet:

**26.0**

© 2011 GNU Group. All rights reserved.



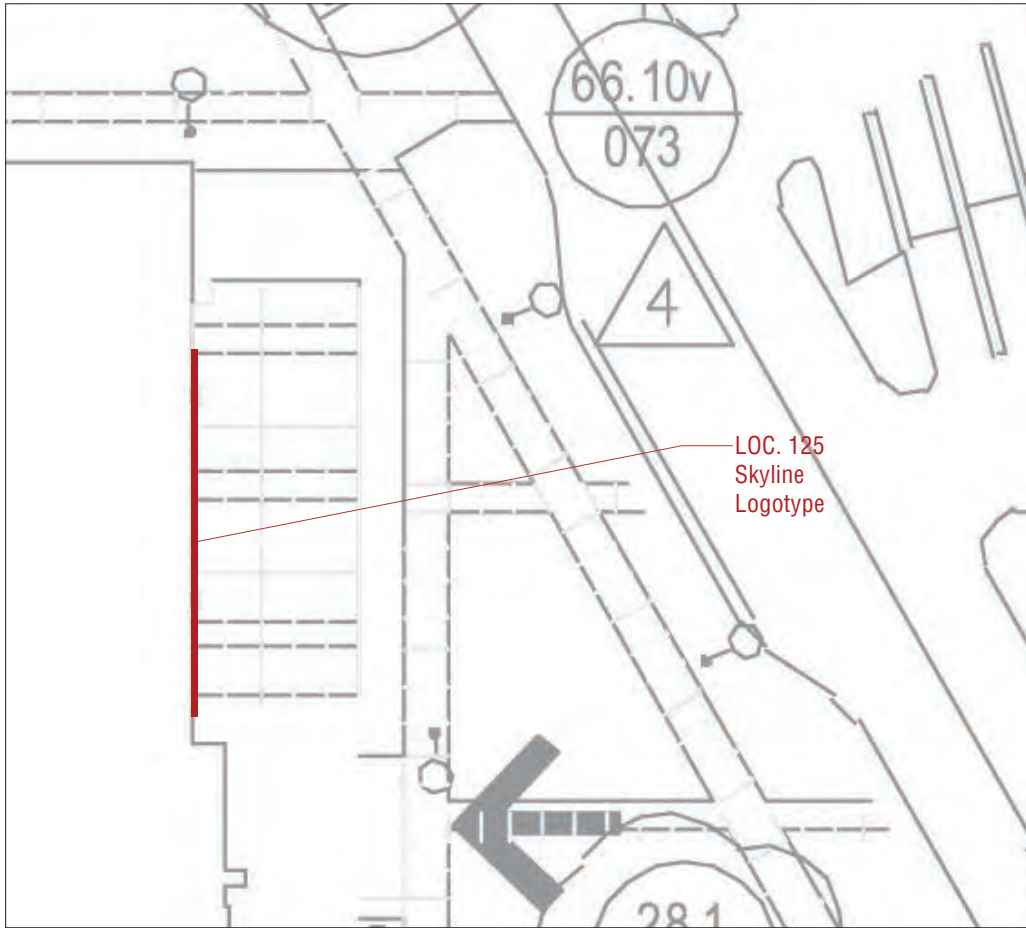


**1 PLAN LOCATION**  
Scale: 1" = 20'-0"



ILLUMINATED SKYLINE LOGOTYPE  
SQ FOOTAGE PER SIGN = 140 sf

**2 DETAIL LOC. 125**  
Scale: 1/8" = 1'-0"

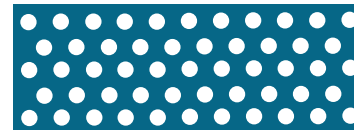

**4 PERFORATED VINYL DETAIL**  
Scale: no scale



**3 PHOTO RENDERING LOC. 125**  
Not to Scale

Prepared By:

**GNU**  
GROUP

3445 Mt. Diablo Blvd. | Lafayette, California 94549  
925-444-2020 Telephone | 925-444-2039 Facsimile

4590 MacArthur Blvd., 5th Flr | Newport Beach, Ca 92660  
800-971-8025 Telephone | 925-444-2039 Facsimile

www.gnugroup.com

Program Location:



Antioch Medical Center  
4501 Sand Creek Road  
Antioch, CA

**CITY SUBMITTALS**  
*Do Not Use As Fabrication Shop*

Revisions / Bulletins:

Checked by:

Approval:

Program Number:  
**KP.3041.01**

Drawn By:  
**SK**

Original Issue:  
**05.01.2012**


Scale:  
**As Noted**

Title:  
**Loc. 125  
TH-02.2i / 36  
Sign Placement Details**


Sheet:

**27.0**

© 2011 GNU Group. All rights reserved.

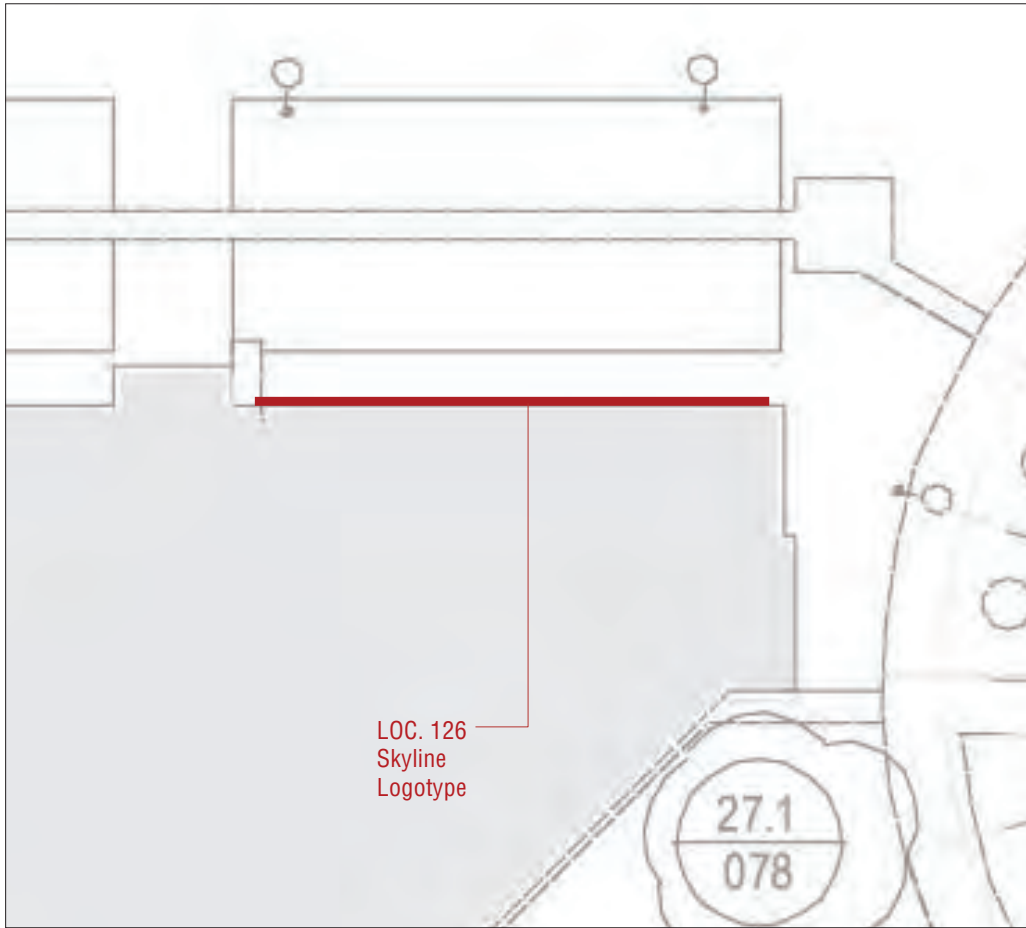


**1 PLAN LOCATION**  
Scale: 1" = 20'-0"

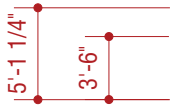

**KAISER PERMANENTE**

ILLUMINATED SKYLINE LOGOTYPE  
SQ FOOTAGE PER SIGN = 275 sf

**2 DETAIL LOC. 126**  
Scale: 3/32" = 1'-0"

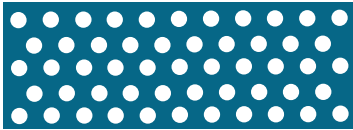

**4 PERFORATED VINYL DETAIL**  
Scale: no scale



**3 PHOTO RENDERING LOC. 126**  
Not to Scale

Prepared By:

**GNU**  
GROUP

3445 Mt. Diablo Blvd. | Lafayette, California 94549  
925-444-2020 Telephone | 925-444-2039 Facsimile

4590 MacArthur Blvd., 5th Flr | Newport Beach, Ca 92660  
800-971-8025 Telephone | 925-444-2039 Facsimile

www.gnugroup.com

Program Location:



Antioch Medical Center  
4501 Sand Creek Road  
Antioch, CA

**CITY  
SUBMITTALS**  
*Do Not Use As Fabrication Shop*

Revisions / Bulletins:

Checked by:

Approval:

Program Number:  
**KP.3041.01**

Drawn By:  
**SK**

Original Issue:  
**05.01.2012**


Scale:  
**As Noted**

Title:  
**Loc. 126  
TH-02.2i / 18  
Sign Placement Details**

Sheet:


**28.0**

© 2011 GNU Group. All rights reserved.

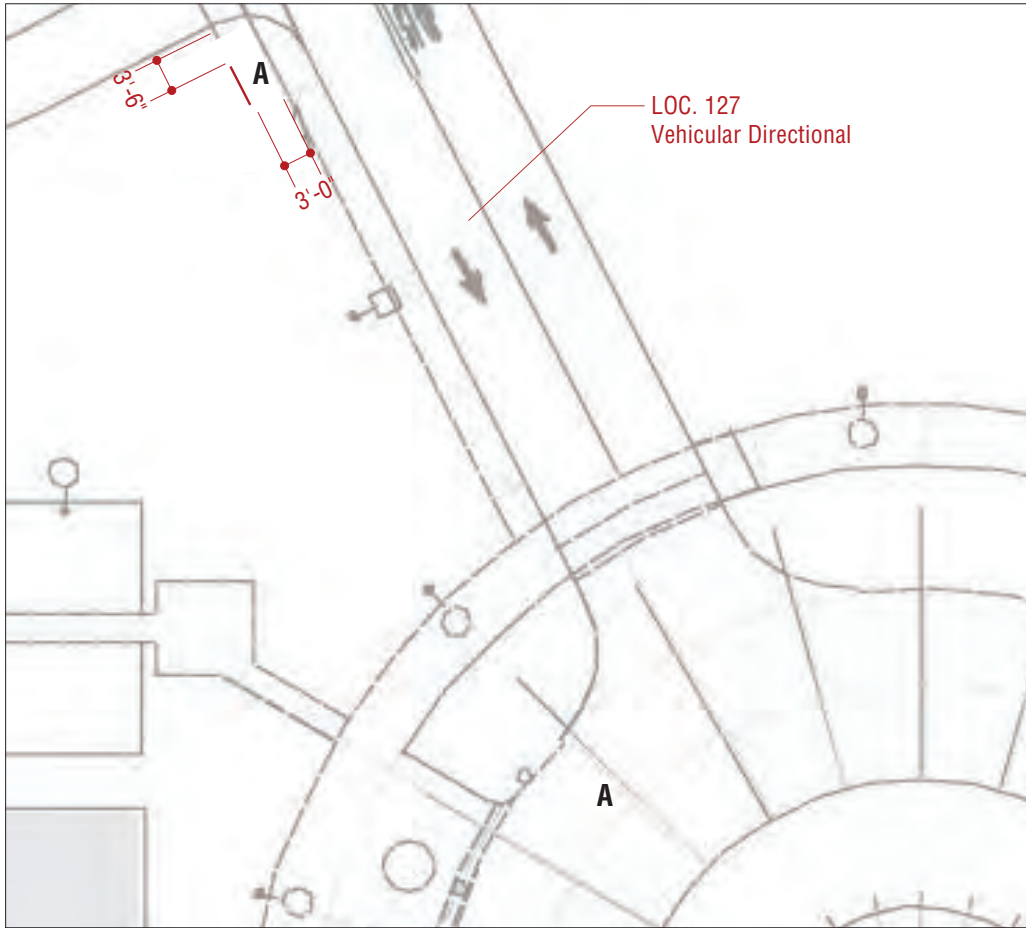

## 1 PLAN LOCATION

Scale: 1" = 20'-0"

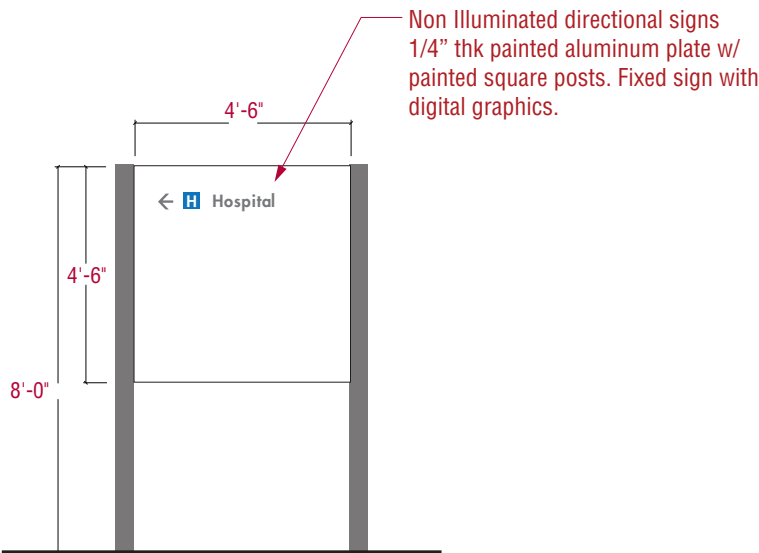


SIDE A

VEHICULAR DIRECTIONAL - 9'-9"  
SQ. FOOTAGE PER SIGN = 20-1/4" sf

## 2 DETAIL LOC. 127

Scale: 1/4" = 1'-0"

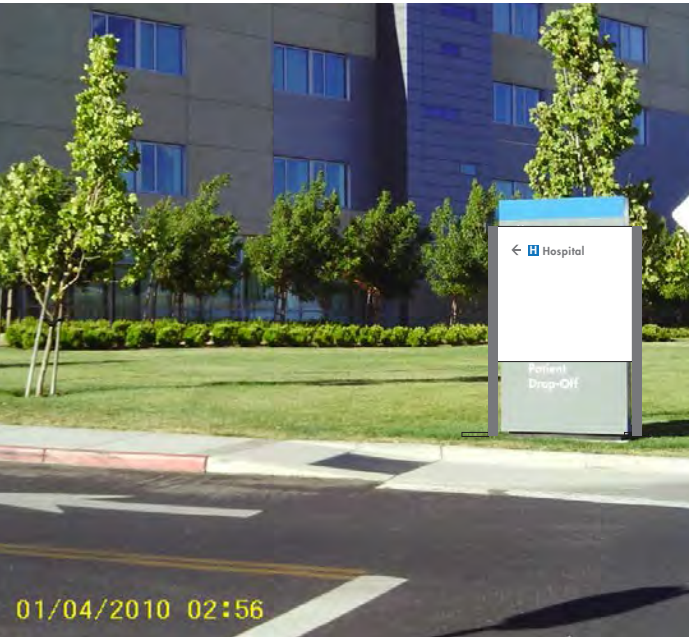

## 3 PHOTO RENDERING LOC. 127

Not to Scale

Prepared By:

**GNU**  
GROUP

3445 Mt. Diablo Blvd. | Lafayette, California 94549  
925-444-2020 Telephone | 925-444-2039 Facsimile

4590 MacArthur Blvd., 5th Flr | Newport Beach, Ca 92660  
800-971-8025 Telephone | 925-444-2039 Facsimile

[www.gnugroup.com](http://www.gnugroup.com)

Program Location:



Antioch Medical Center  
4501 Sand Creek Road  
Antioch, CA

## CITY SUBMITTALS

*Do Not Use As Fabrication Shop*

Revisions / Bulletins:

Checked by:

Approval:

Program Number:  
**KP.3041.01**

Drawn By:  
**SK**

Original Issue:  
**05.01.2012**

Scale:  
**As Noted**

Title:  
**Loc. 127  
TH-53.14r  
Sign Placement Details**

Sheet:

**29.0**

© 2011 GNU Group. All rights reserved.