


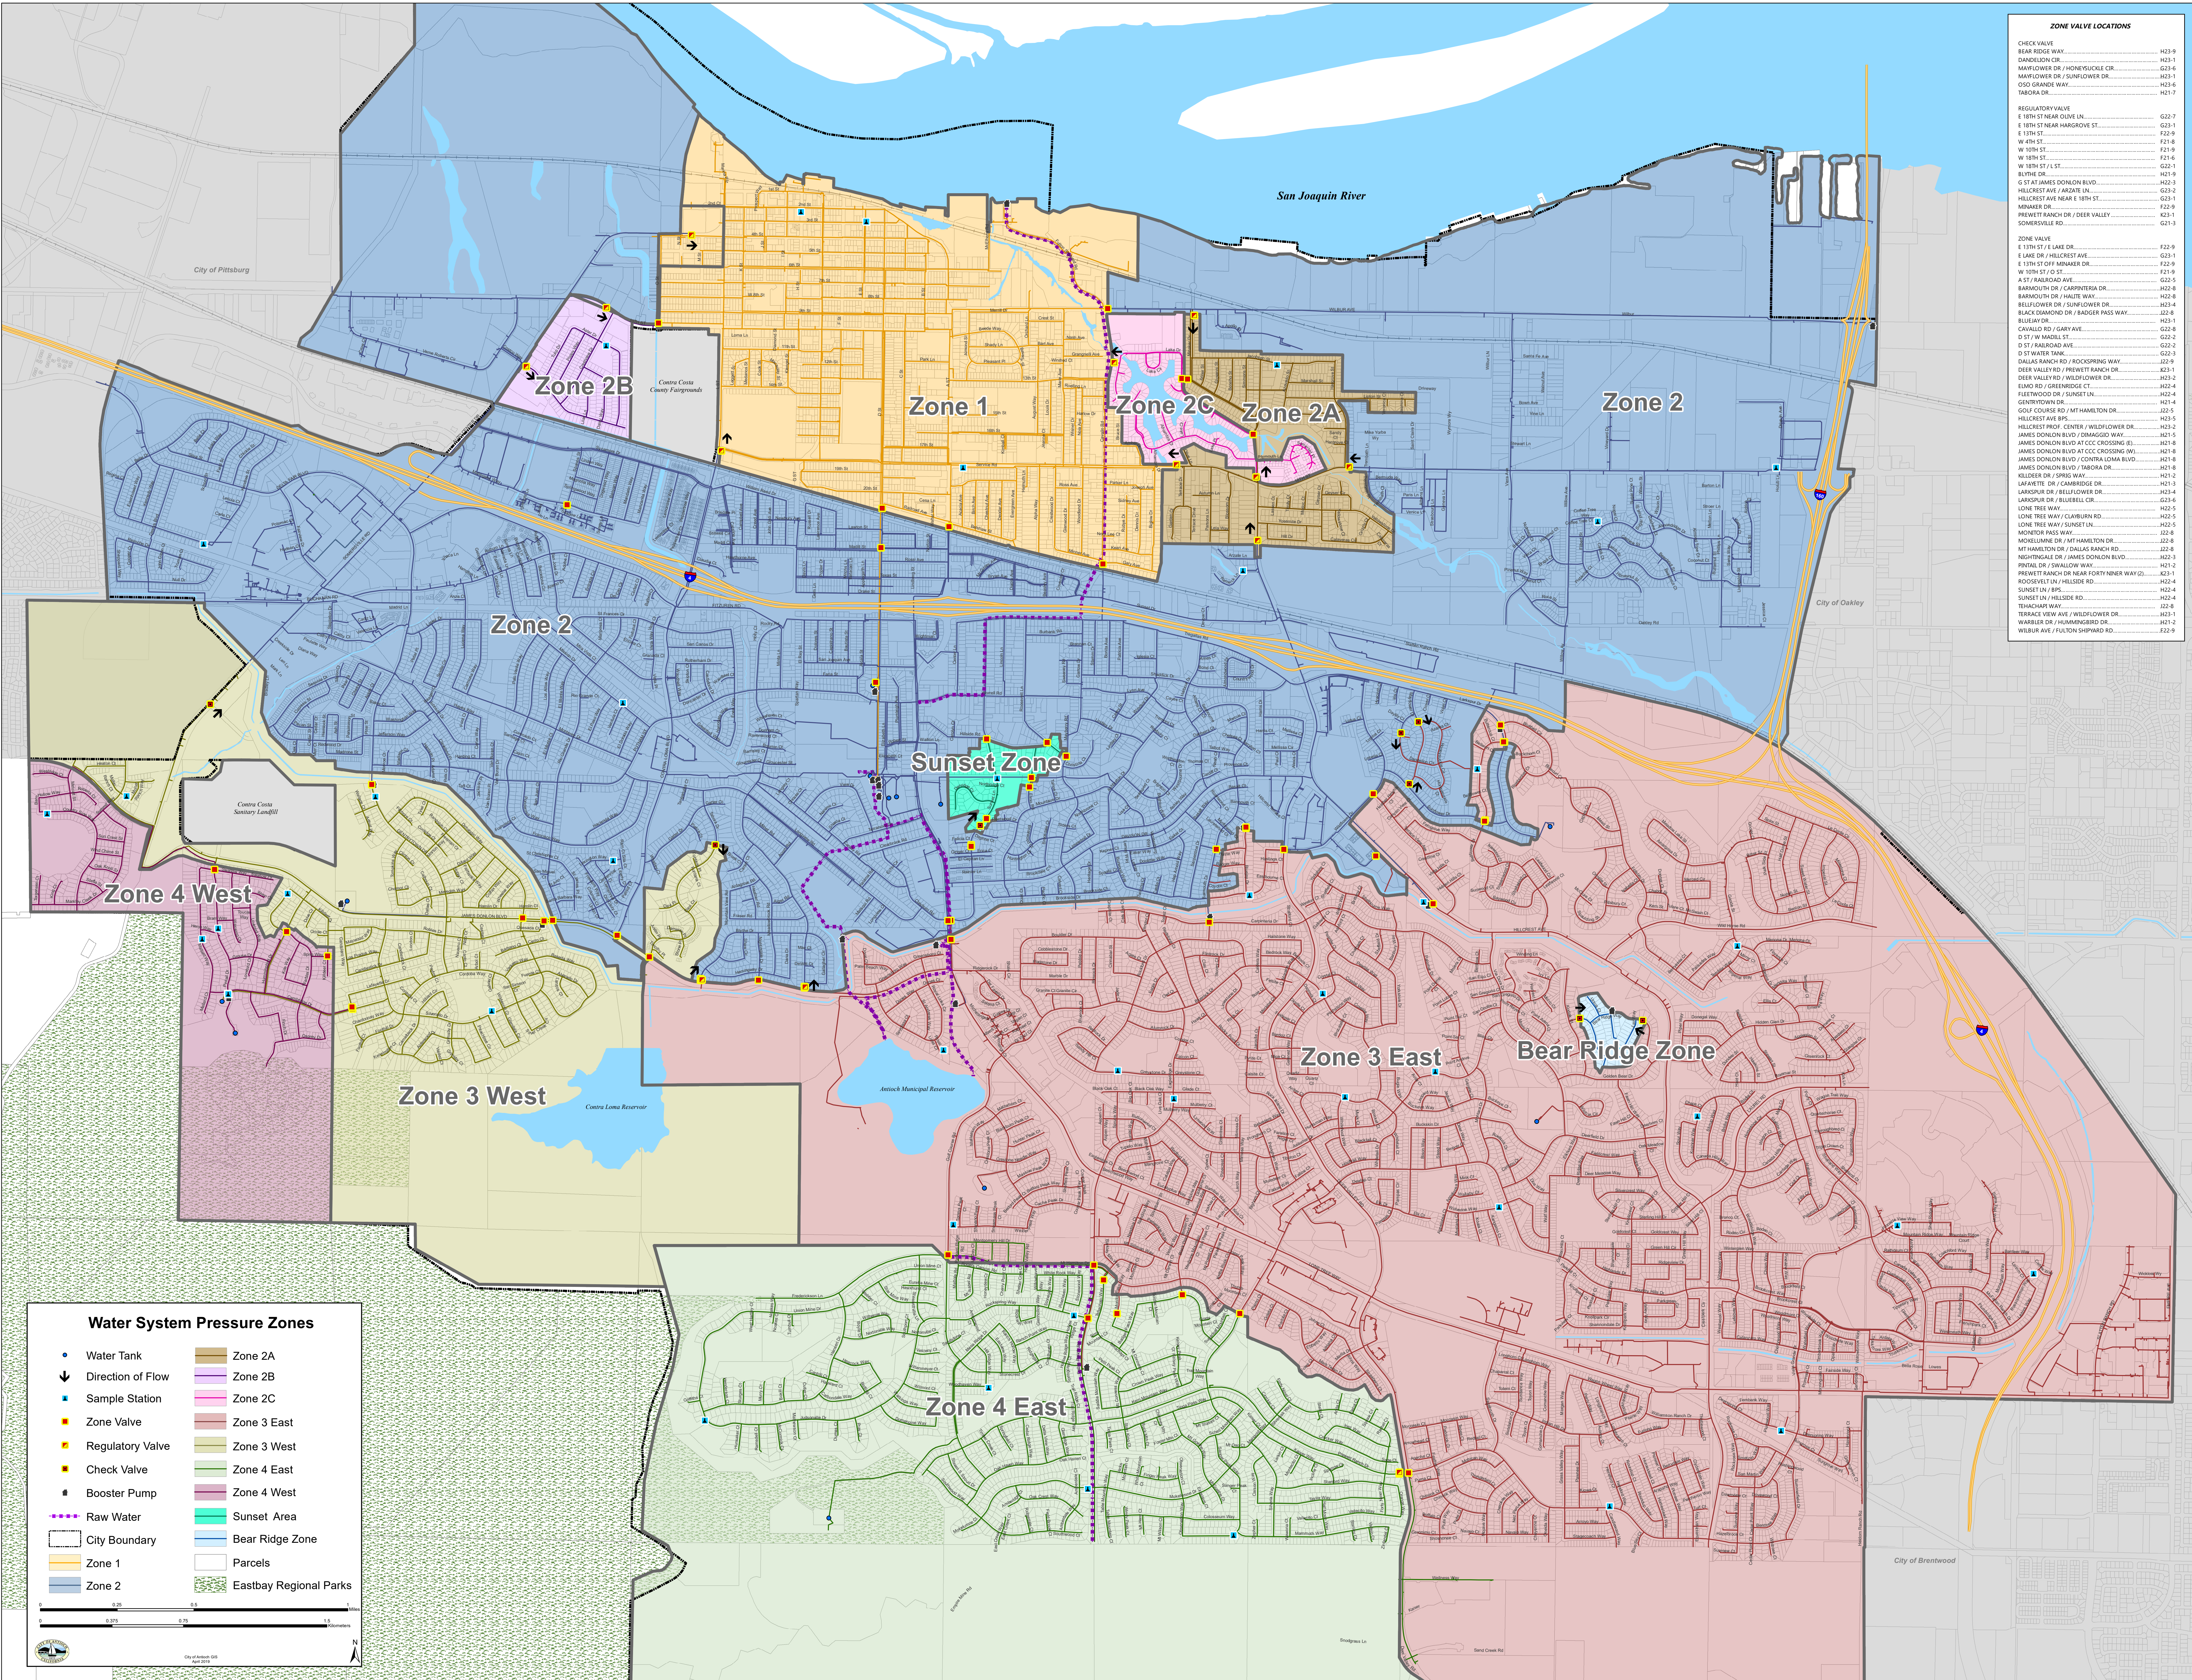

ZONE VALVE LOCATIONS	
CHECK VALVE	
BEAR RIDGE WAY	H23-9
DANDELION CR.	H23-1
MAVFLOWER DR / HONEYSUCKLE CR.	G23-6
MAVFLOWER DR / SUNFLOWER DR.	H23-1
OSO GRANDE WAY.	H23-6
TACOMA DR.	H21-7
REGULATORY VALVE	
E 18TH ST NEAR OLIVE LN.	G22-7
E 18TH ST NEAR HARGROVE ST.	G23-1
E 13TH ST.	F23-9
W 4TH ST.	F21-8
W 10TH ST.	F21-9
W 16TH ST.	F21-6
W 18TH ST / L ST.	G22-1
BUYTHE DR.	H21-9
G ST AT JAMES DONLON BLVD.	H23-3
HILLCREST AVE / ARZATE LN.	G23-2
HILLCREST AVE NEAR E 18TH ST.	G23-1
MINNER DR.	F22-9
PREWETT RANCH DR / DEER VALLEY.	K23-1
SOMERSVILLE RD.	G21-3
ZONE VALVE	
E 13TH ST / E LAKE DR.	F22-9
E LAKE DR / HILLCREST AVE.	G23-1
E 13TH ST OFF MINNER DR.	F22-9
W 10TH ST / O ST.	F21-9
A ST / RAILROAD AVE.	G22-5
BARMOUTH DR / CARPENTERA DR.	H22-8
BARMOUTH DR / HALTE WAY.	H22-8
BELLFLOWER DR / SUNFLOWER DR.	H23-4
BLACK DIAMOND DR / RANGER PASS WAY.	J22-8
BLUEJAY DR.	H23-1
CAVALLO DR / GARY AVE.	G22-8
D ST / W MADILL ST.	G22-2
D ST / RAILROAD AVE.	G22-2
D ST WATER TANK.	G22-3
DALLAS RANCH RD / ROCKSPRING WAY.	J22-9
DEER VALLEY RD / PREWETT RANCH DR.	K23-1
DEER VALLEY RD / WILDFLOWER DR.	H22-9
ELMO RD / GREENRIDGE CT.	H22-4
FLEETWOOD DR / SUNSET LN.	H22-4
GENTLEFARM DR.	H21-4
GOLF COURSE RD / MT HAMILTON DR.	J22-5
HILLCREST AVE BPS.	H23-5
HILLCREST PROF. CENTER / WILDFLOWER DR.	H23-2
JAMES DONLON BLVD / DIAMOGGIO WAY.	H21-5
JAMES DONLON BLVD AT CCC CROSSING B.	H21-8
JAMES DONLON BLVD AT CCC CROSSING W.	H21-8
JAMES DONLON BLVD / CONTRA LOMA BLVD.	H21-8
JAMES DONLON BLVD / TACOMA DR.	H21-8
KILLDEER DR / SPRIG WAY.	H21-2
LAFAYETTE DR / CAMBRIDGE DR.	H21-3
LAKESIDE DR / BELLFLOWER DR.	H23-4
LAKESIDE DR / BLUEBELL CR.	G23-6
LONE TREE WAY.	H22-5
LONE TREE WAY / CLAYBURN RD.	H22-5
LONE TREE WAY / SUNSET LN.	H22-5
MONITOR PASS WAY.	J22-8
MOCKELMINE DR / MT HAMILTON DR.	J22-8
MT HAMILTON DR / DALLAS RANCH RD.	J22-8
NIGHTINGALE DR / JAMES DONLON BLVD.	H22-3
PRITAL RD / SWALLOW WAY.	H21-2
PREWETT RANCH DR NEAR FORTY NINER WAY (S).	K23-1
ROOSEVELT LN / HILLSIDE RD.	H22-4
SUNSET LN / BPS.	H22-4
SUNSET LN / HILLSIDE RD.	H22-4
TECHNICAL WAY.	J22-8
TERRACE VIEW AVE / WILDFLOWER DR.	H23-1
WABLER DR / HAMMINGBRO DR.	H21-2
WILBUR AVE / FULTON SHIPYARD RD.	F22-9